


2006-1


수험번호

성명


감독확인

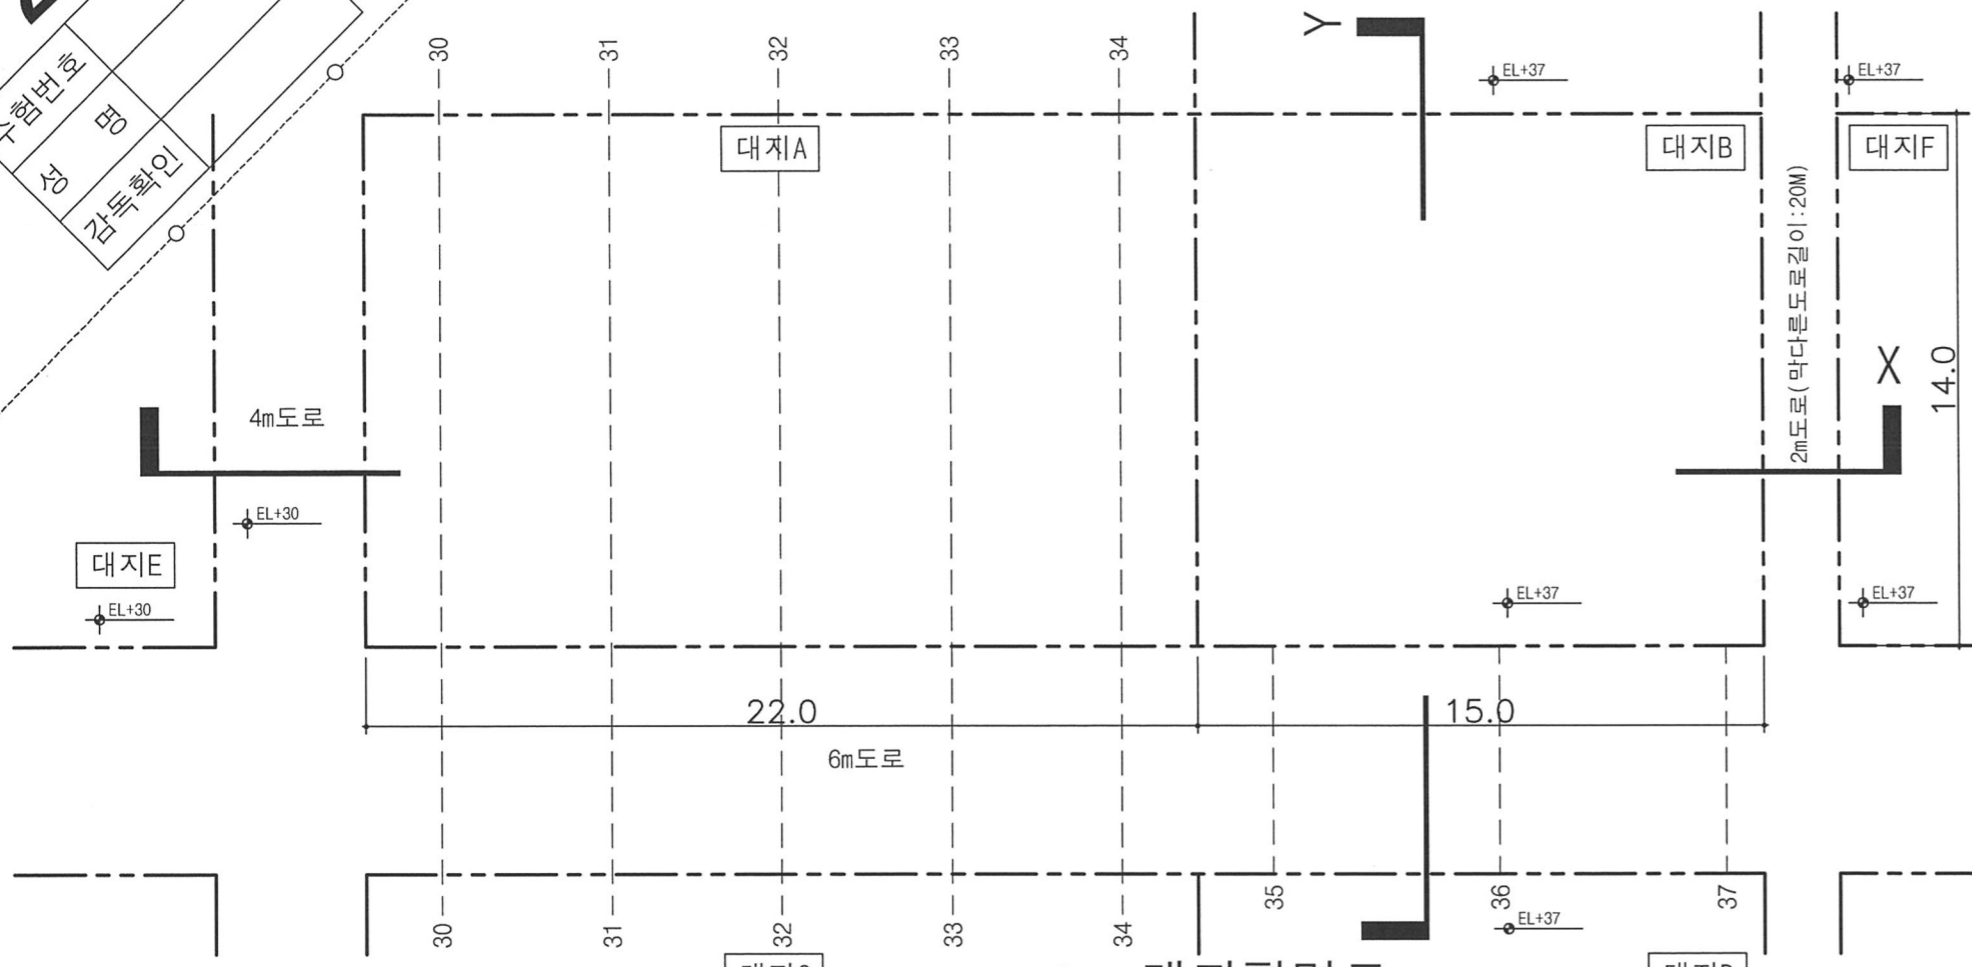

대지평면도  
SCALE : 1/200

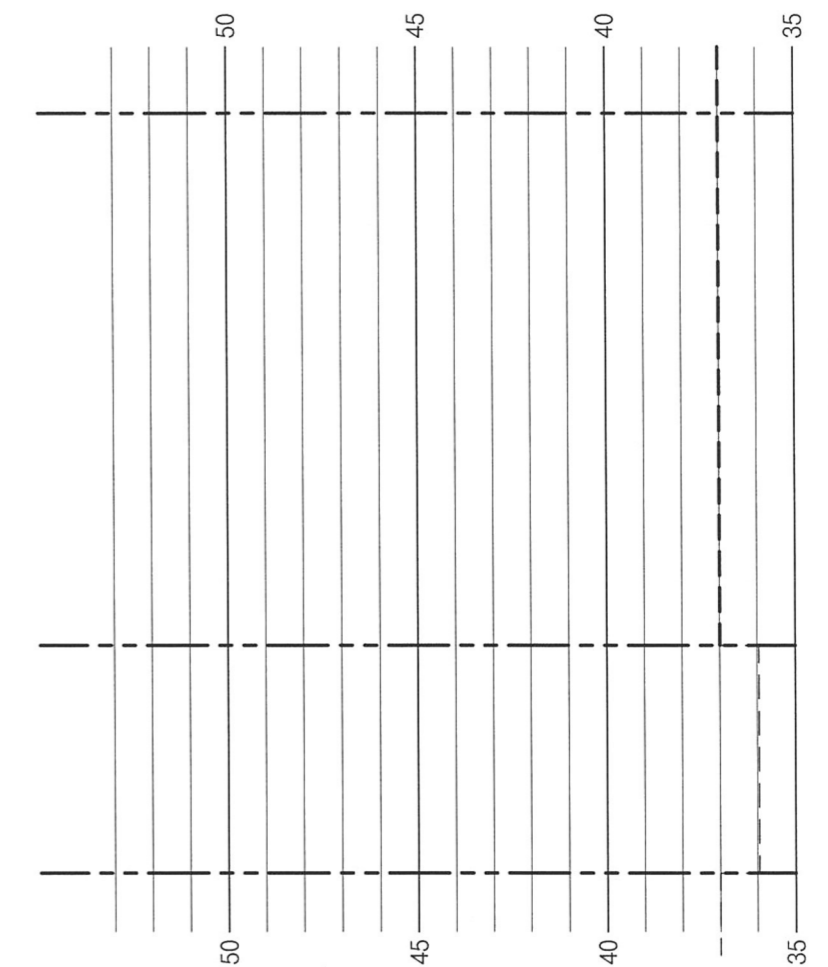

Y 단면도  
SCALE : 1/200

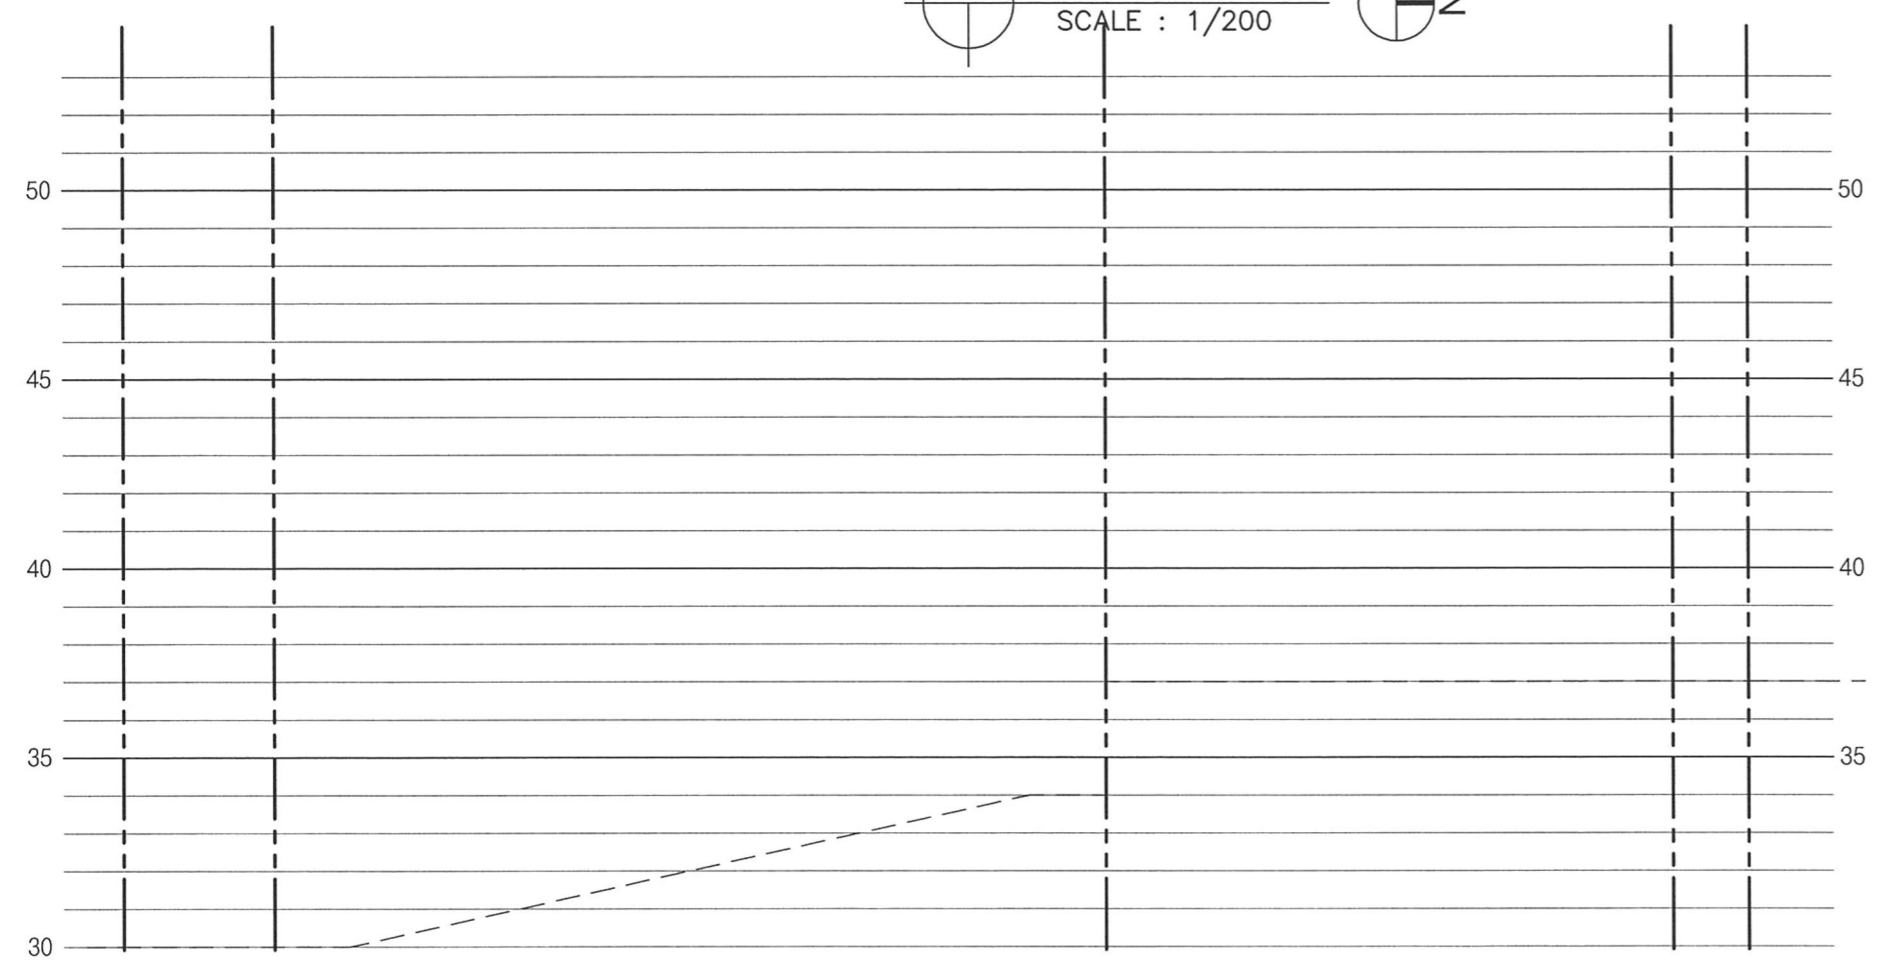

X 단면도  
SCALE : 1/200