



1 2006-2	
응시번호	명
장	감독확인
(인)	

5층 평면도
SCALE : 1/200

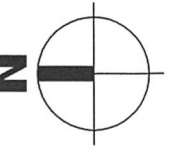

1층 평면도
SCALE : 1/200

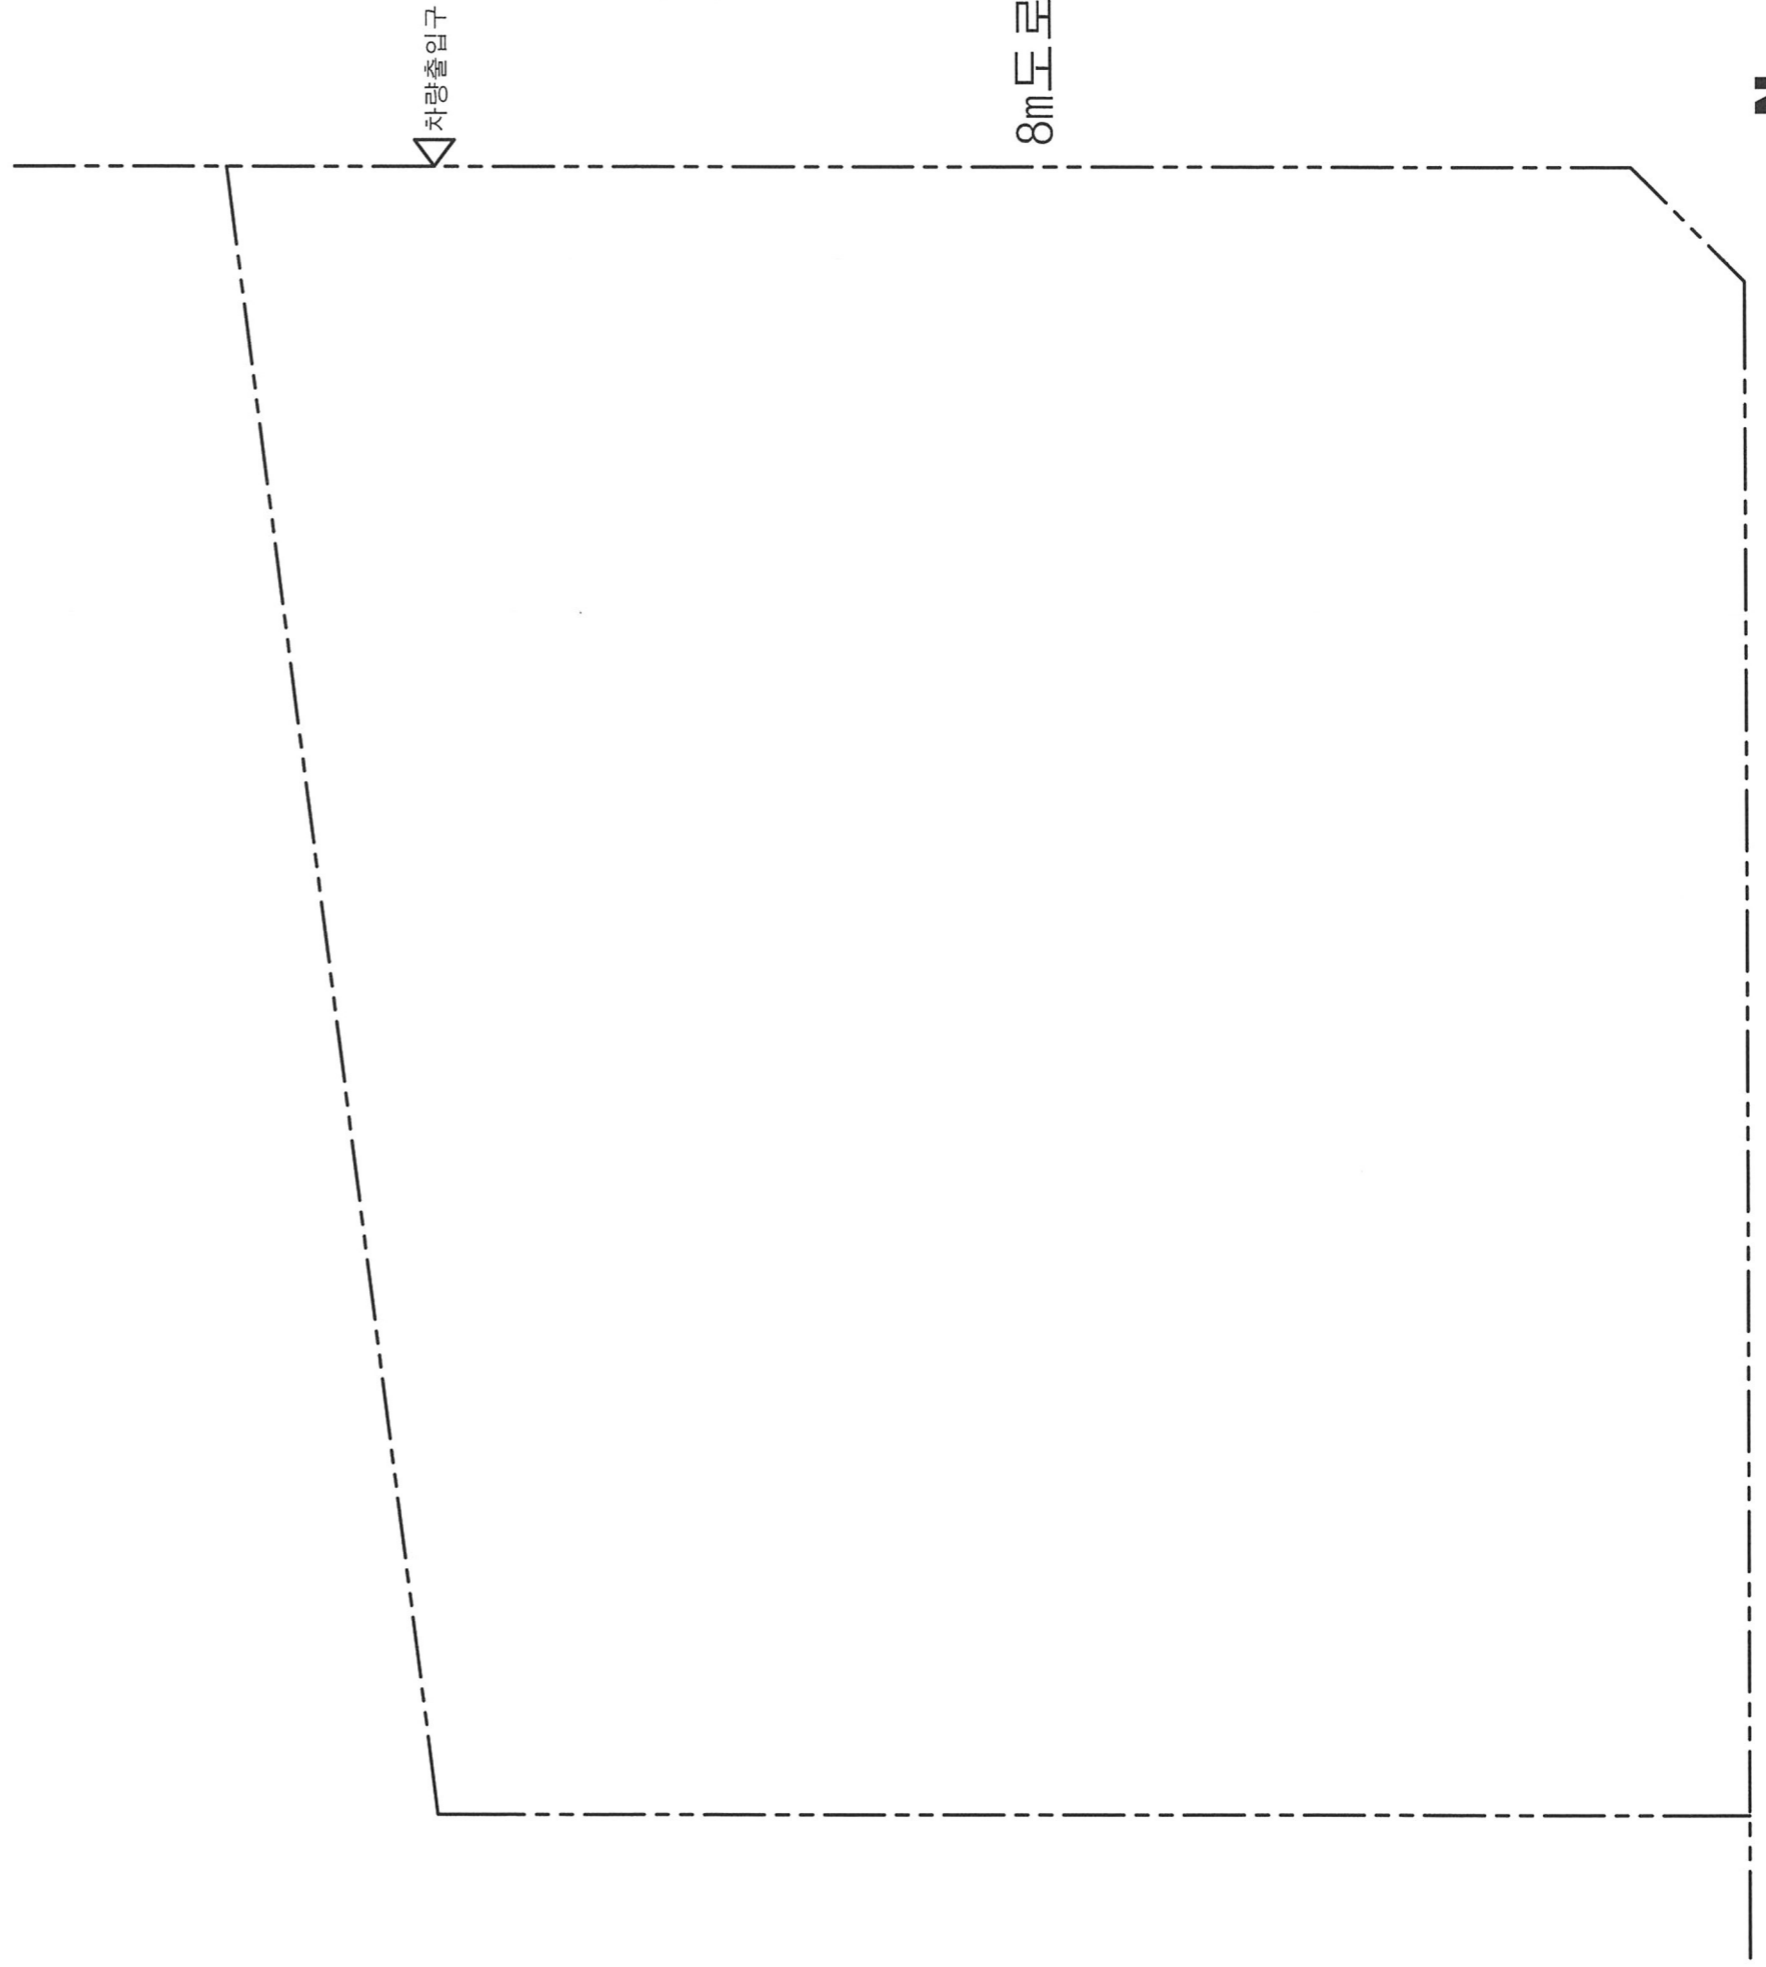