

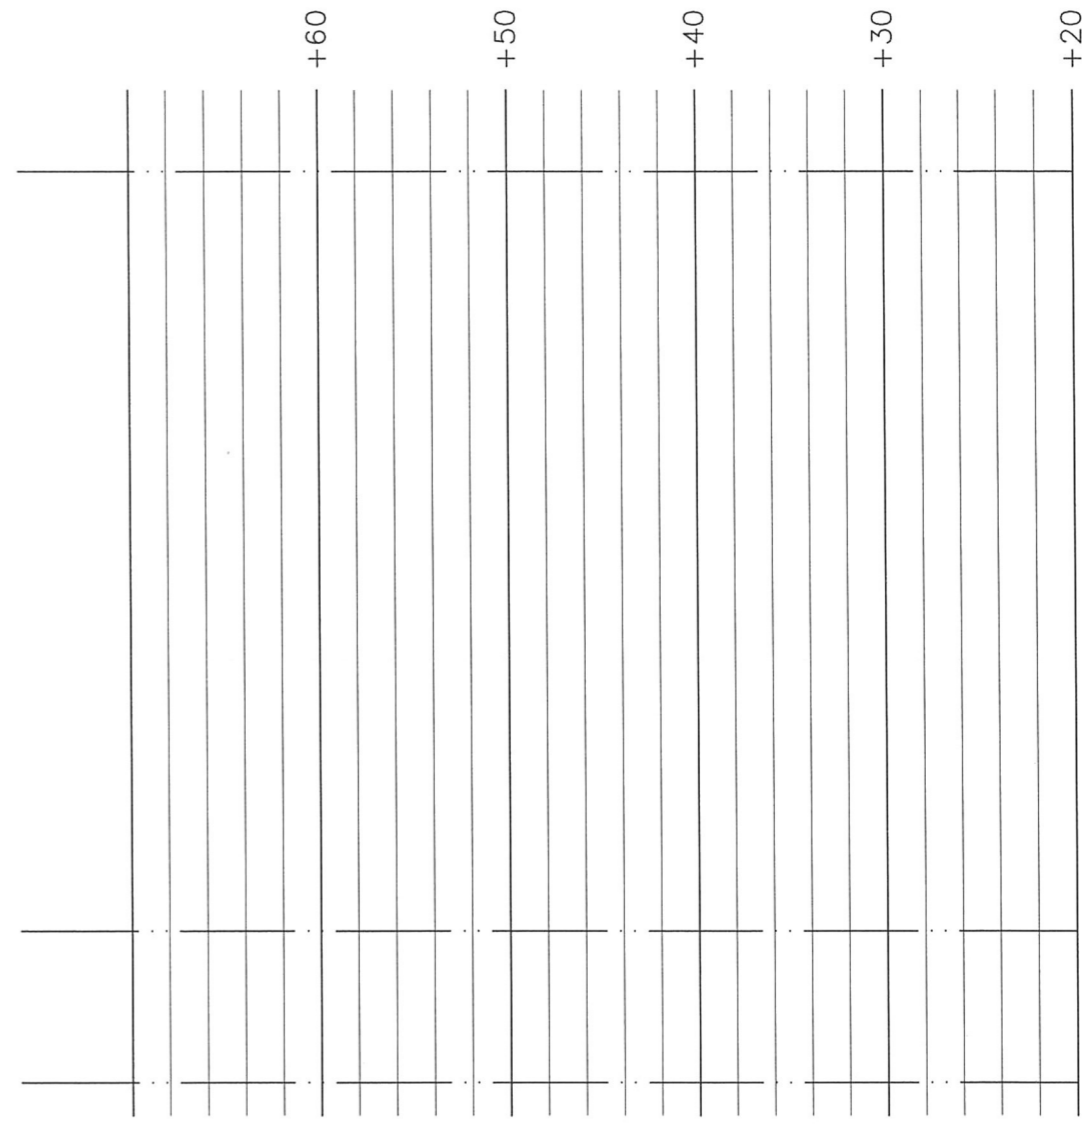


2008
 응시번호
 성명
 감독확인 (인)

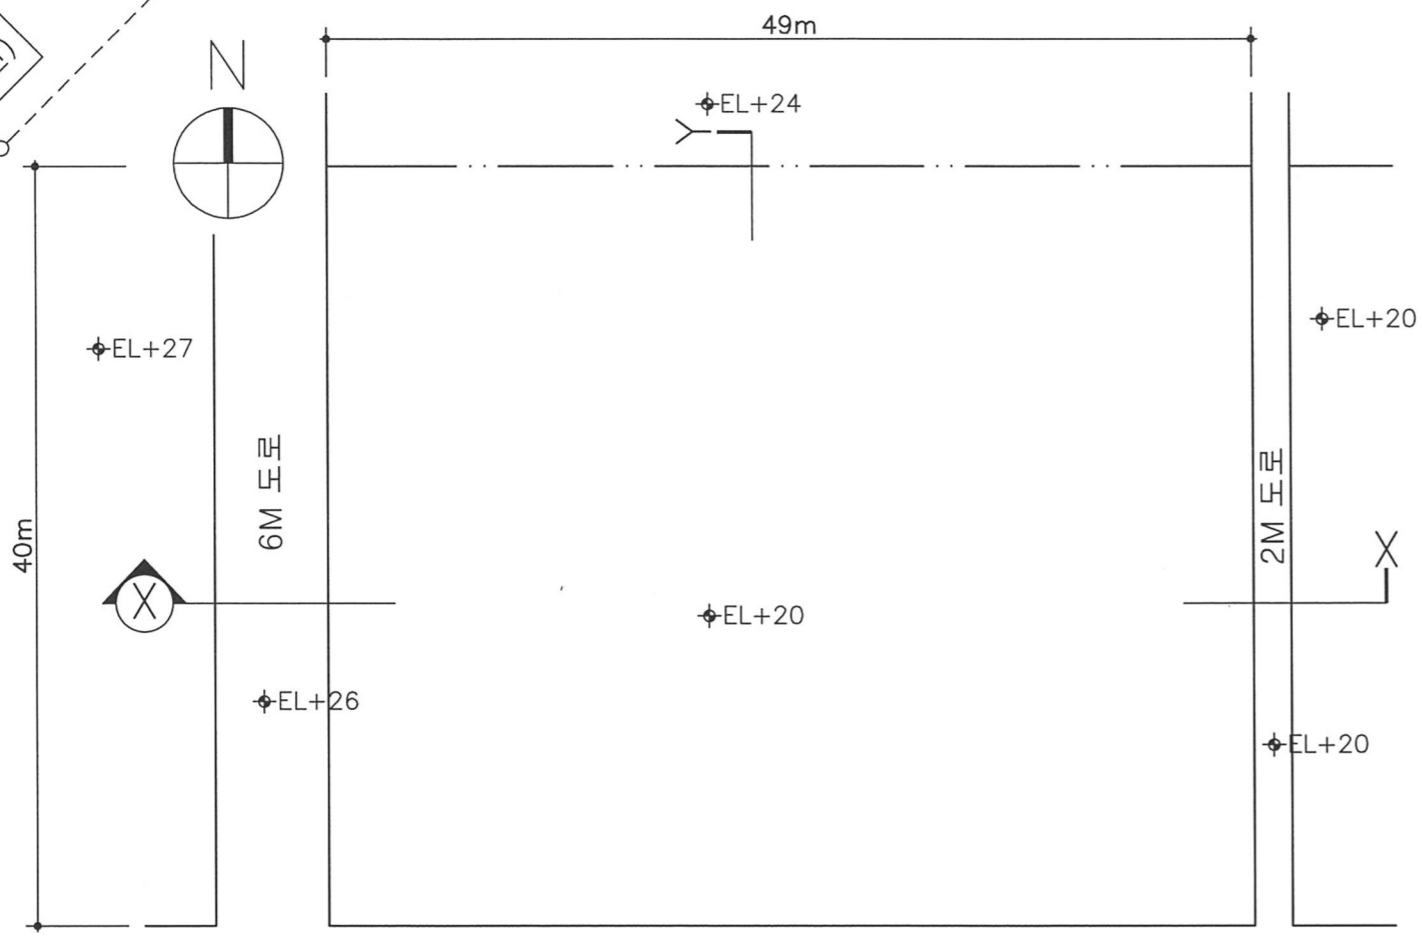

대지 평면도
 축척 : 1/400

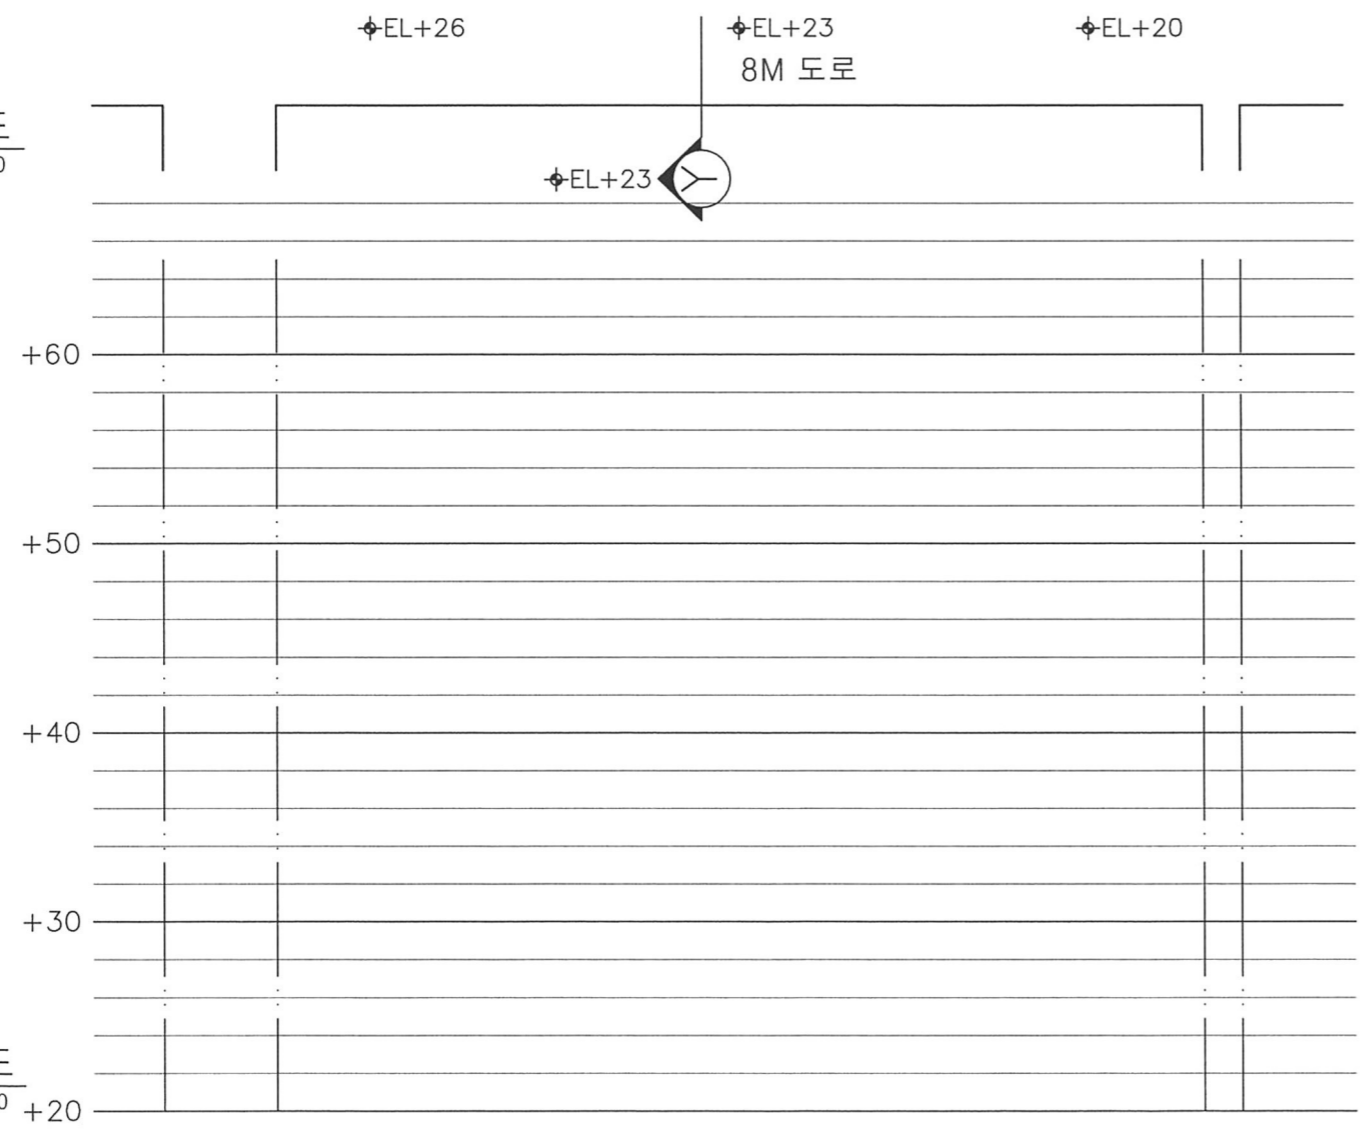

X-X 단면도
 축척 : 1/400

Y-Y 단면도
 축척 : 1/400

건 폐 을	%
용 적 른	%