

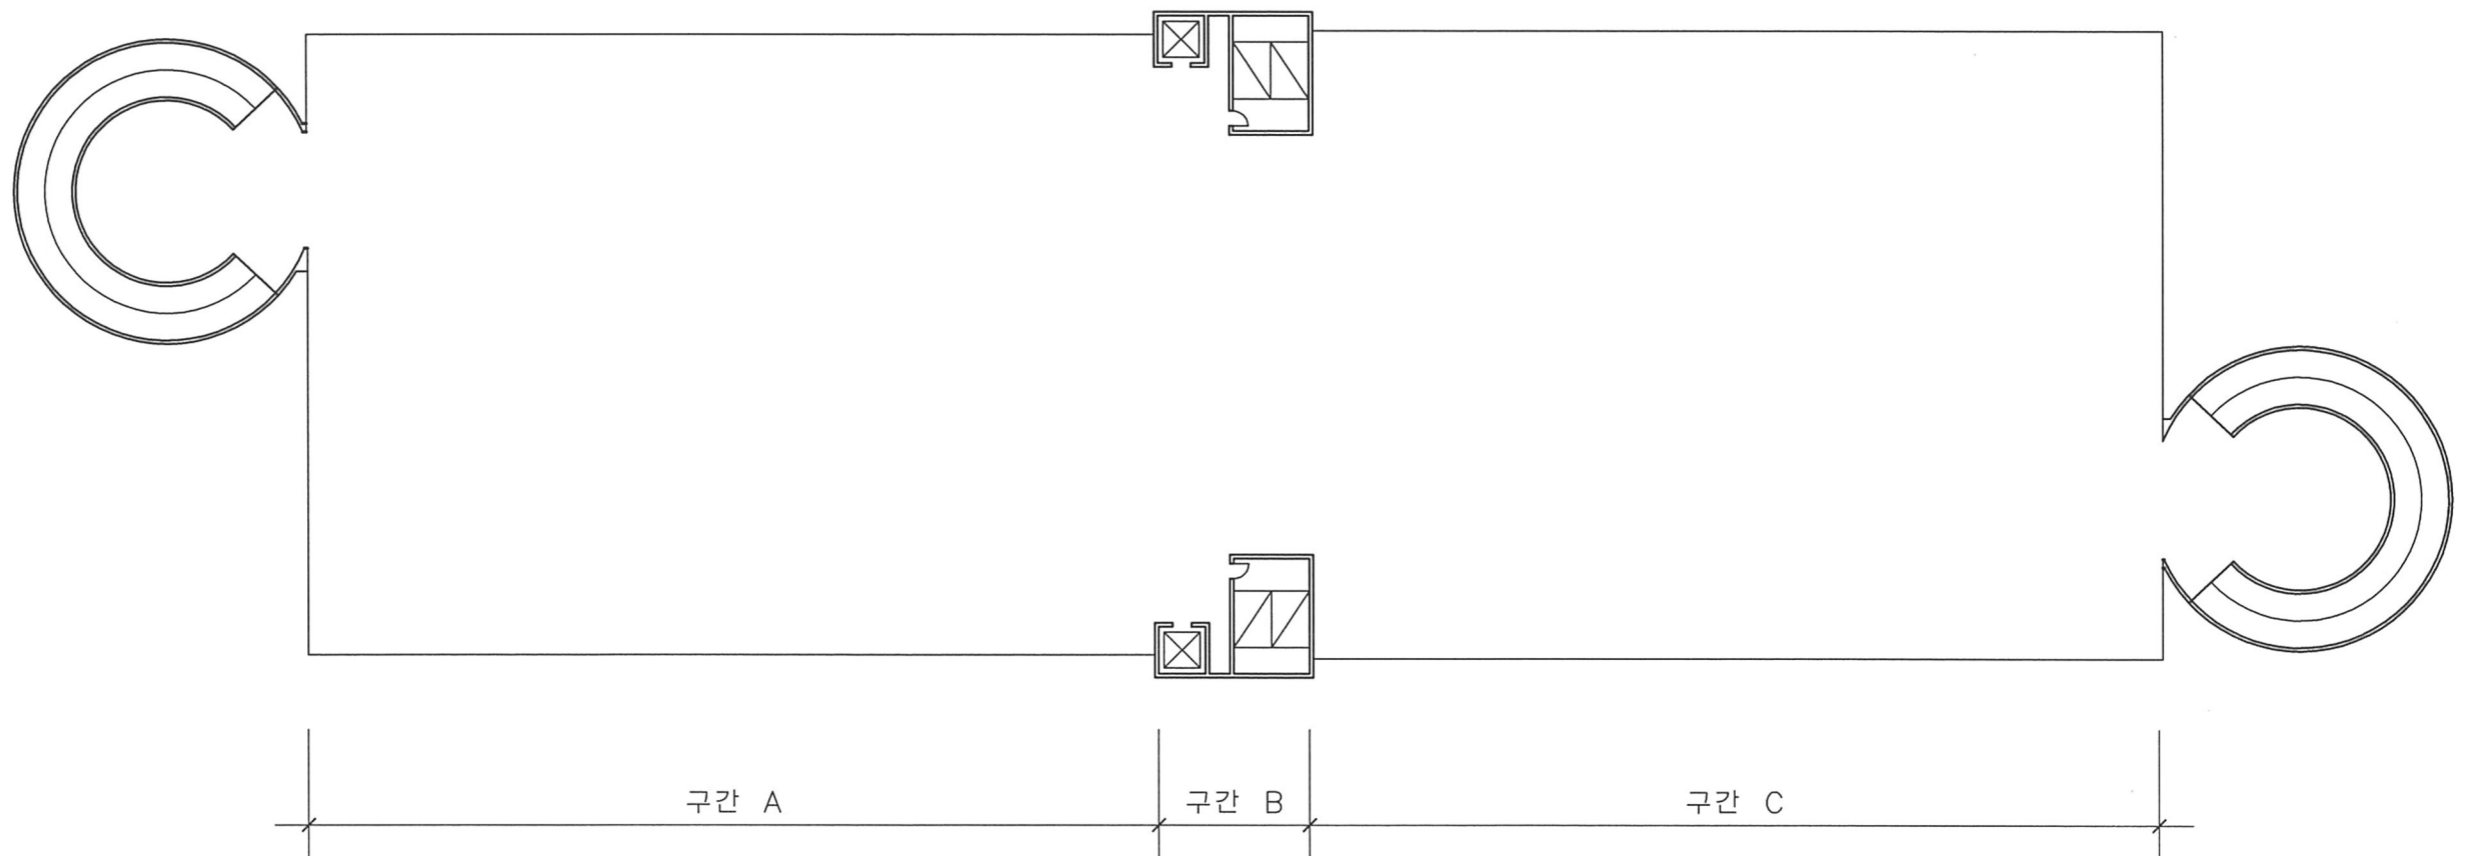


2 2008  
 응시번호  
 성명  
 감독확인 (인)

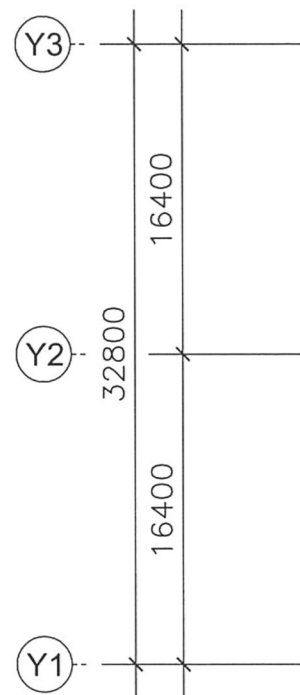

A-A단면상세도

축척 : 1/30

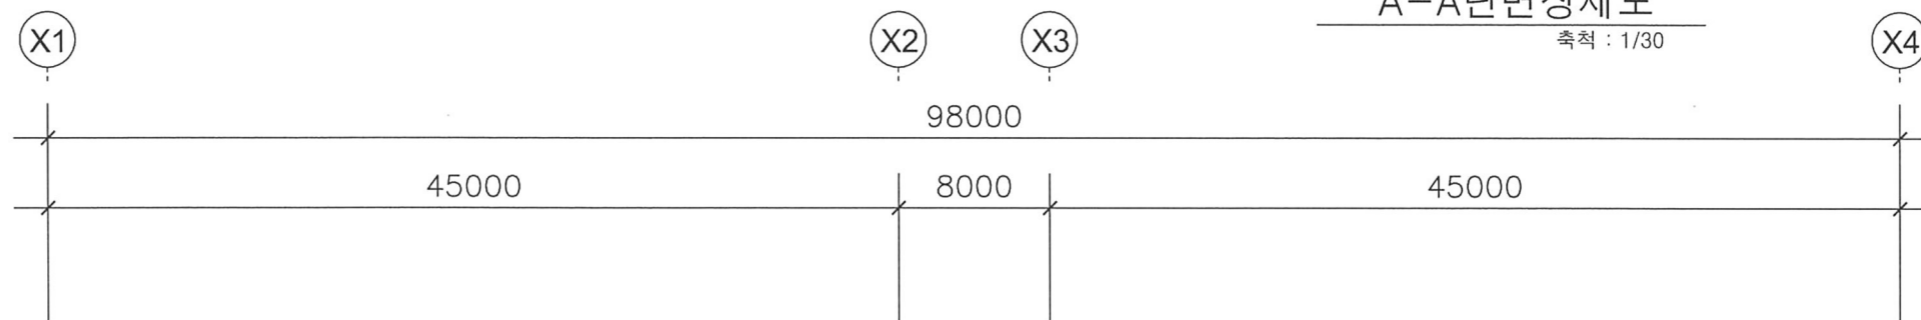

2층 바다구조평면도

축척 : 1/400