




3 2008
 감독확인
 장 명
 응시번호
 (인)

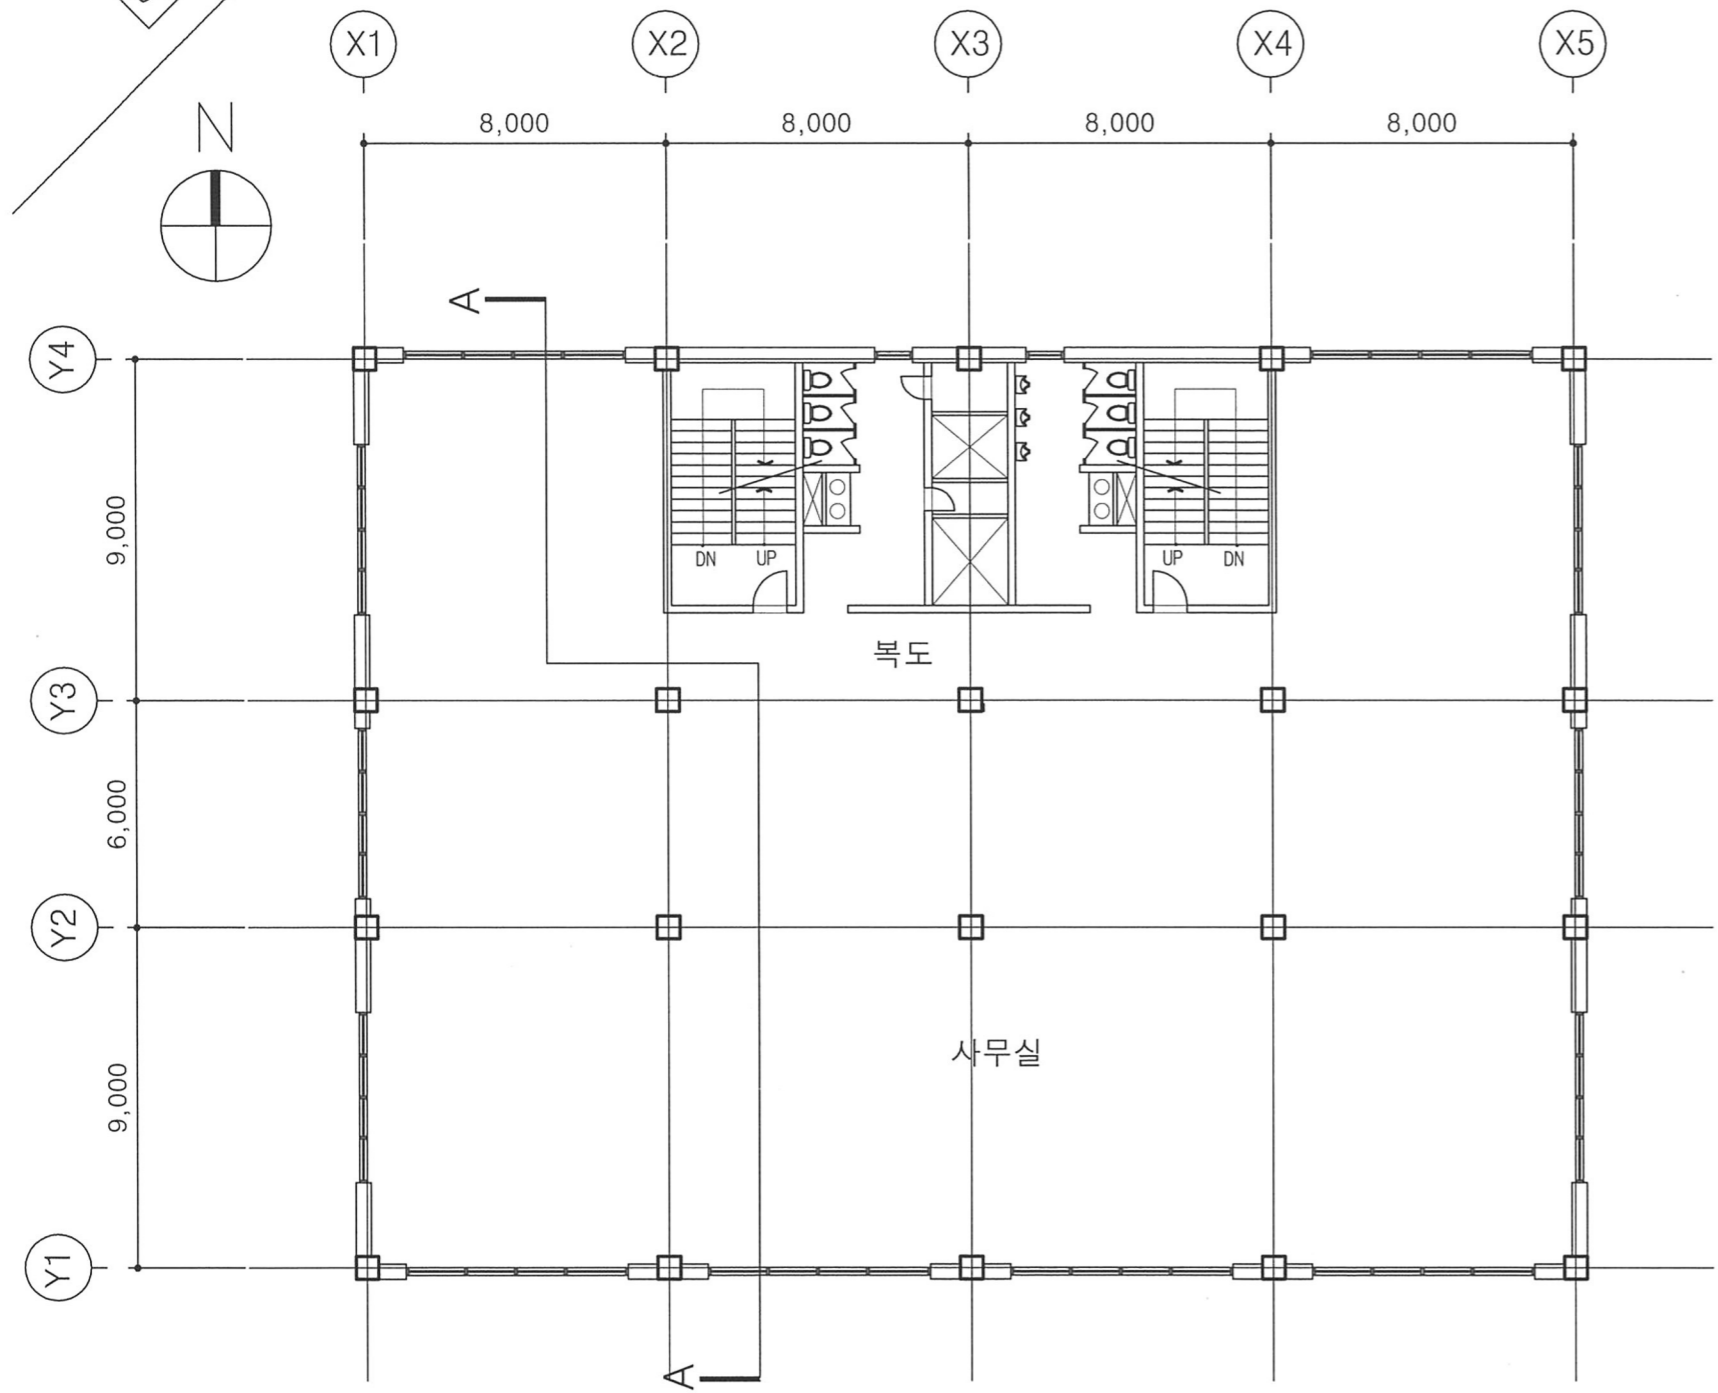

2-3층 평면도
 축척 : 1/200

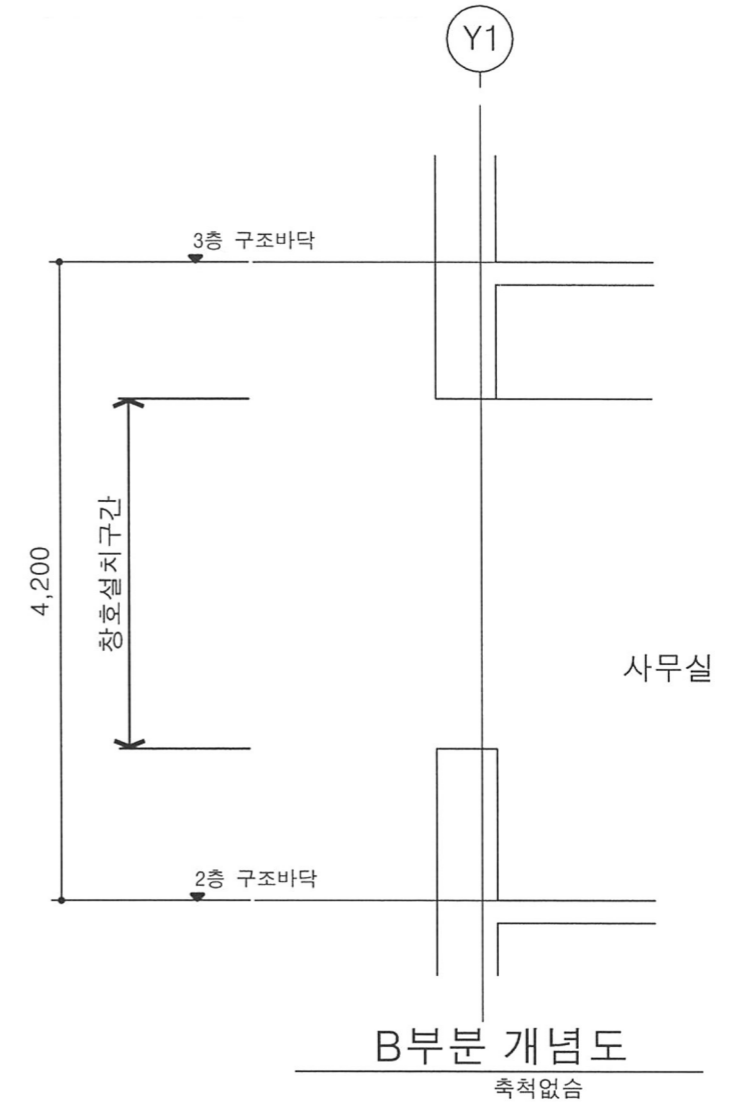

B부분 개념도
 축척없음

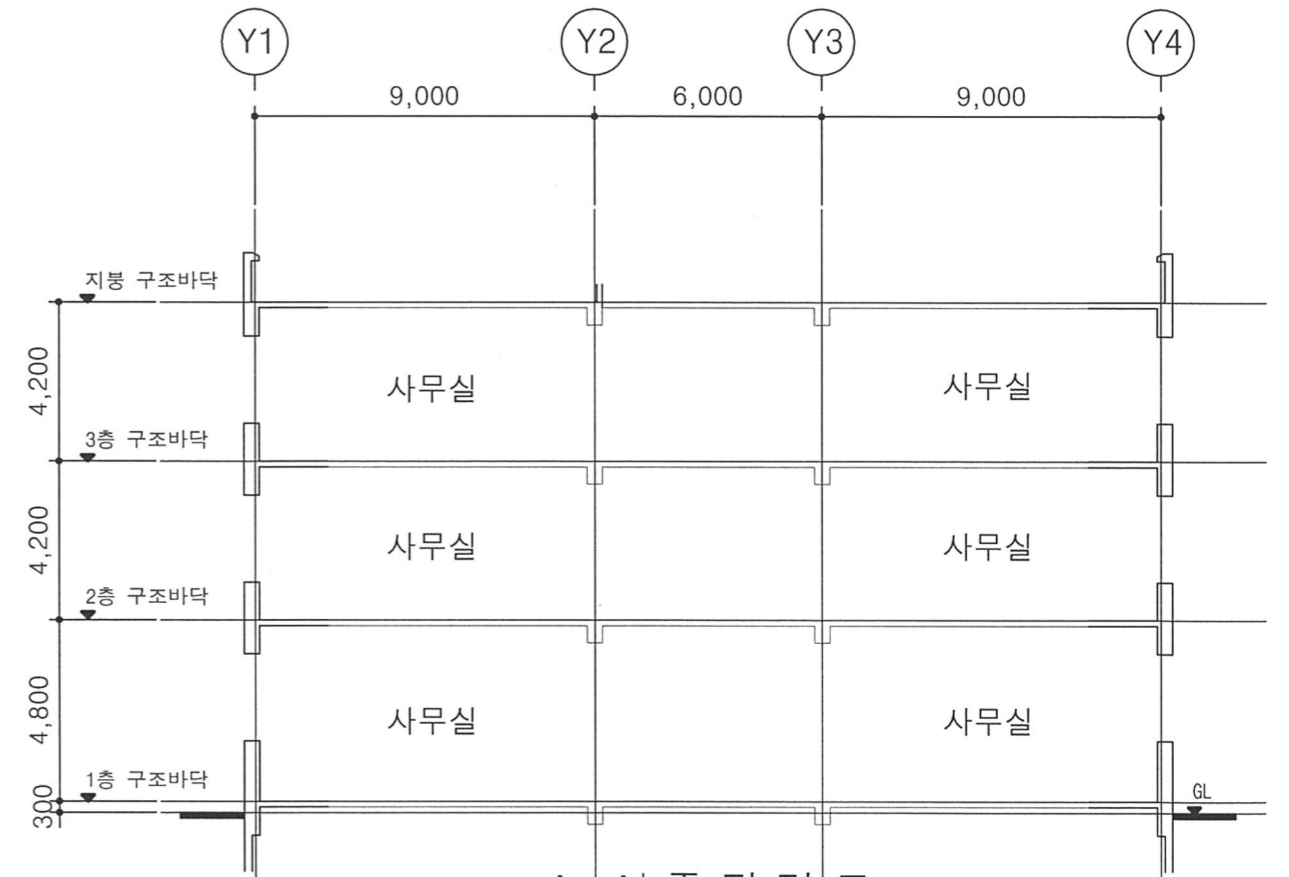

A-A' 주단면도
 축척 : 1/200