
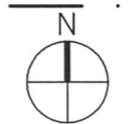


1 2009	
응시번호	(인)
장 명	
감독확인	

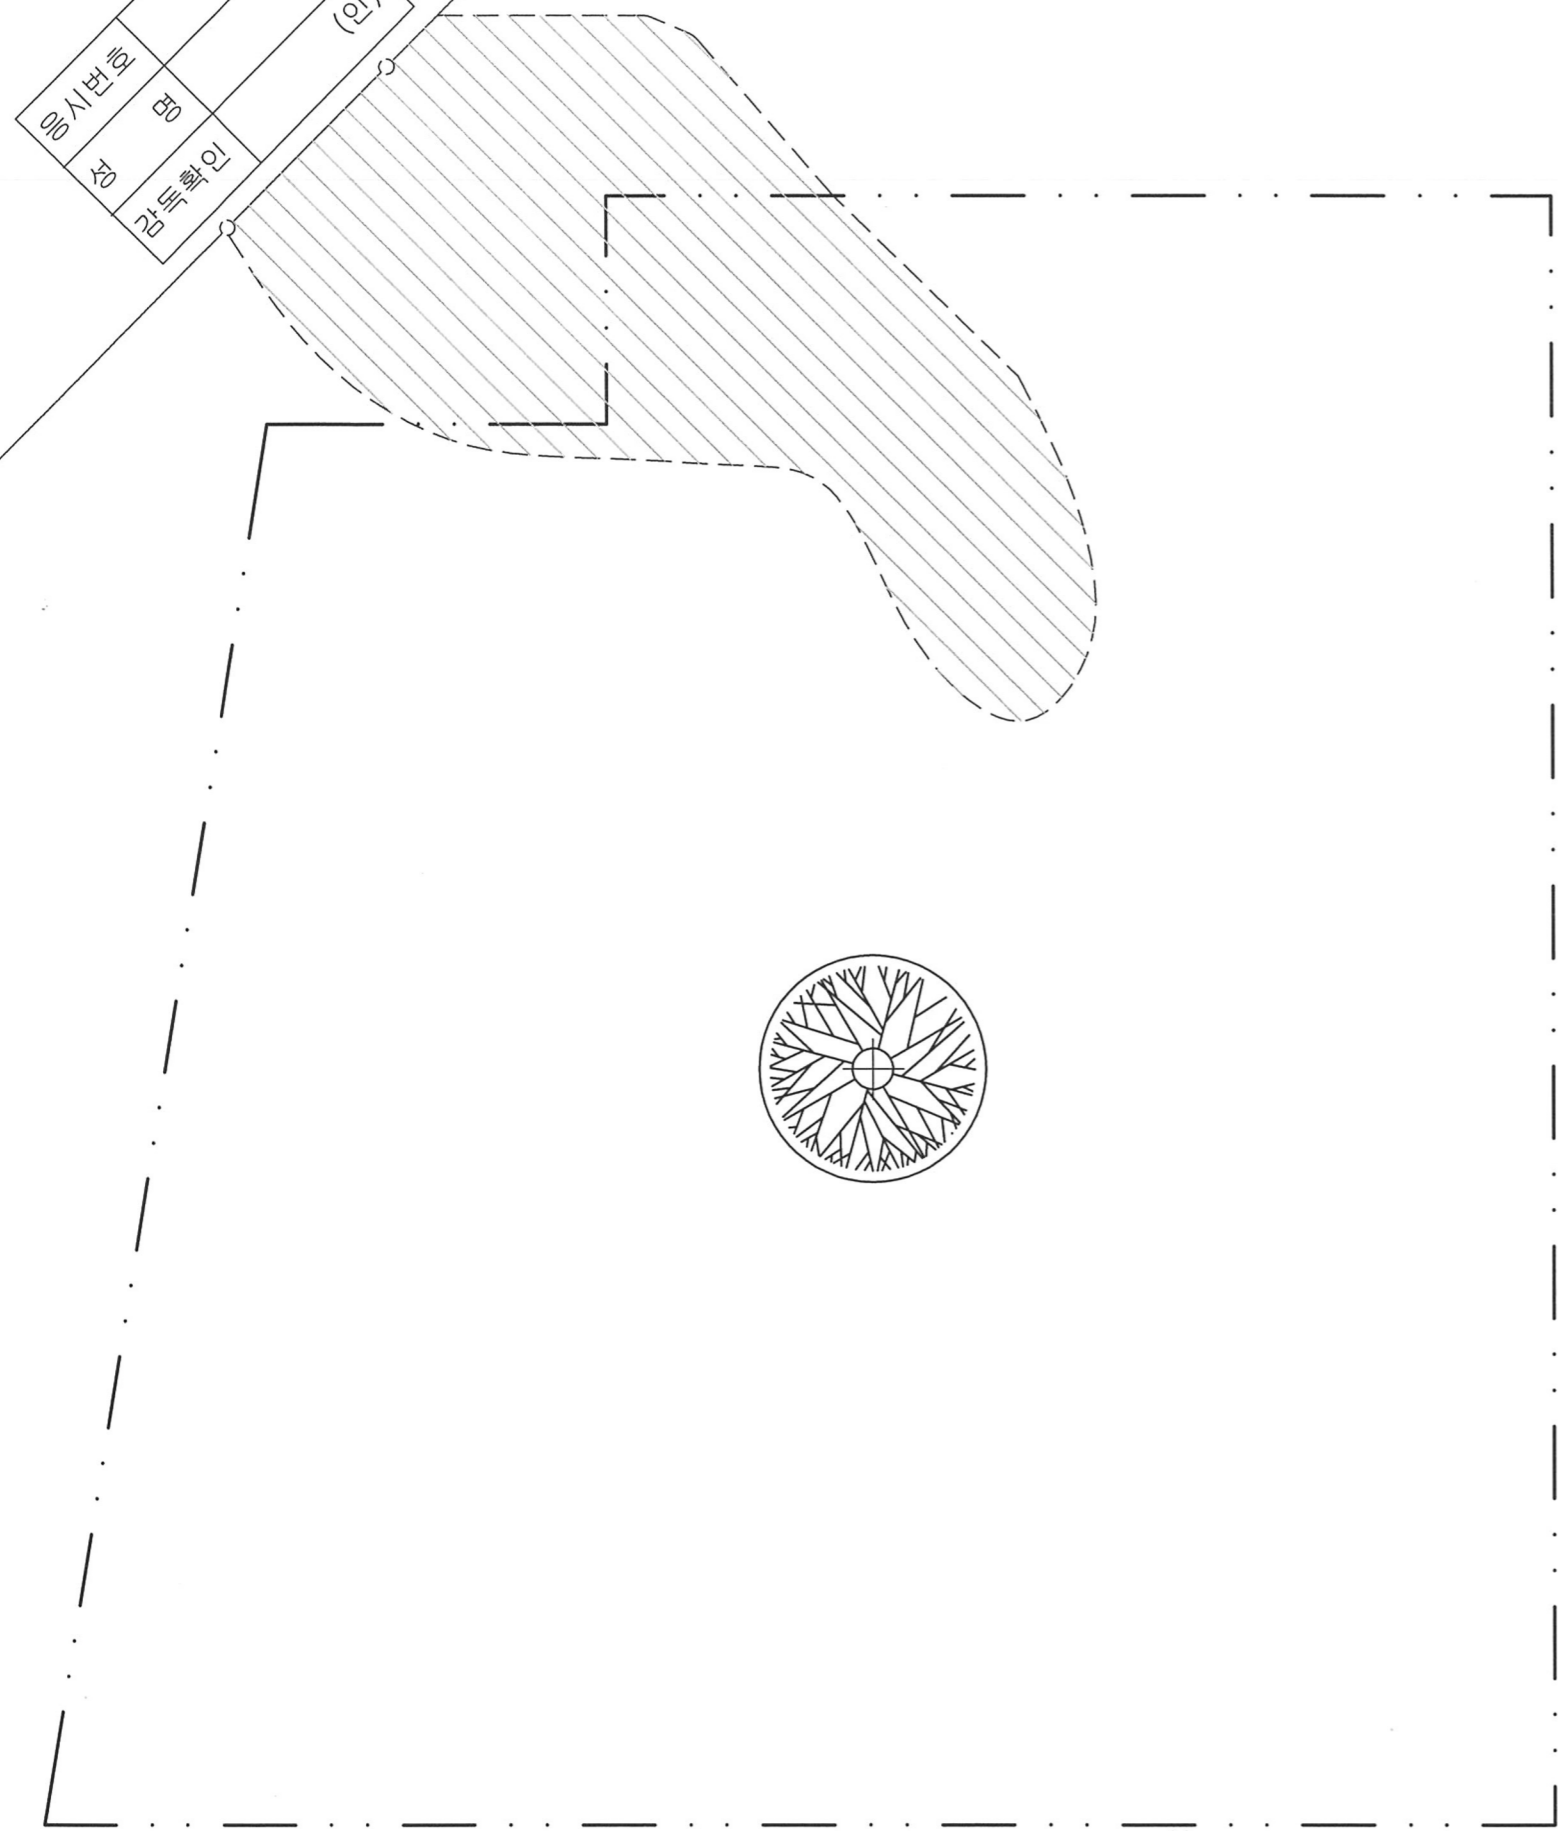

1층 평면도

축척 : 1/200

2층 평면도

축척 : 1/200