


2013

응시번호	명	(인)
장		
감독확인		

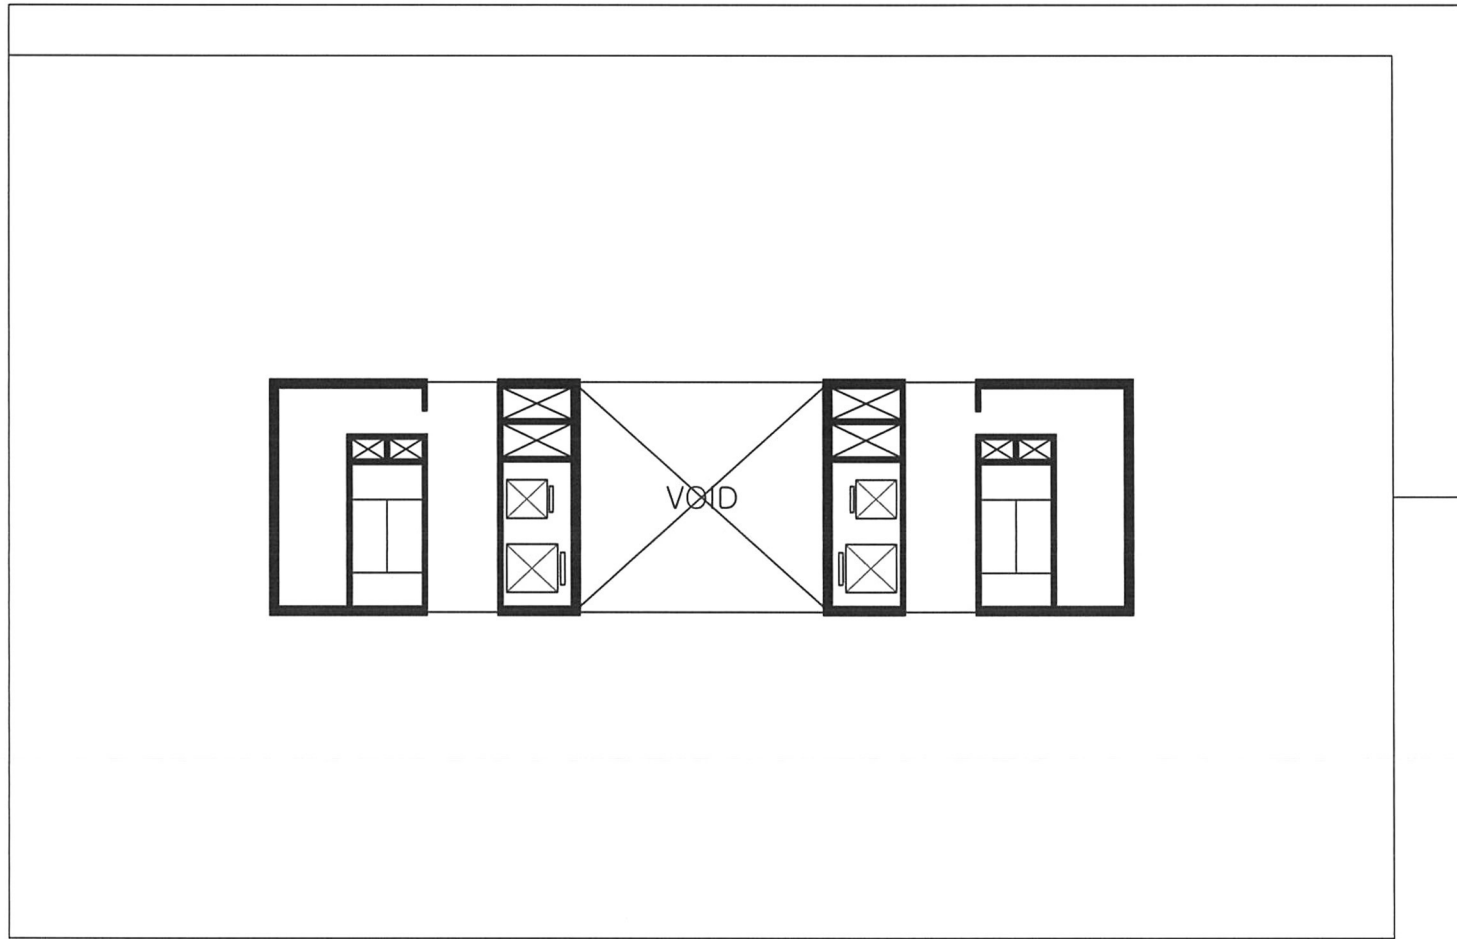

4층 바닥 구조 평면도

축척:1/300



A-A' 상세도

축척:1/30



B-B' 상세도

축척:1/30