

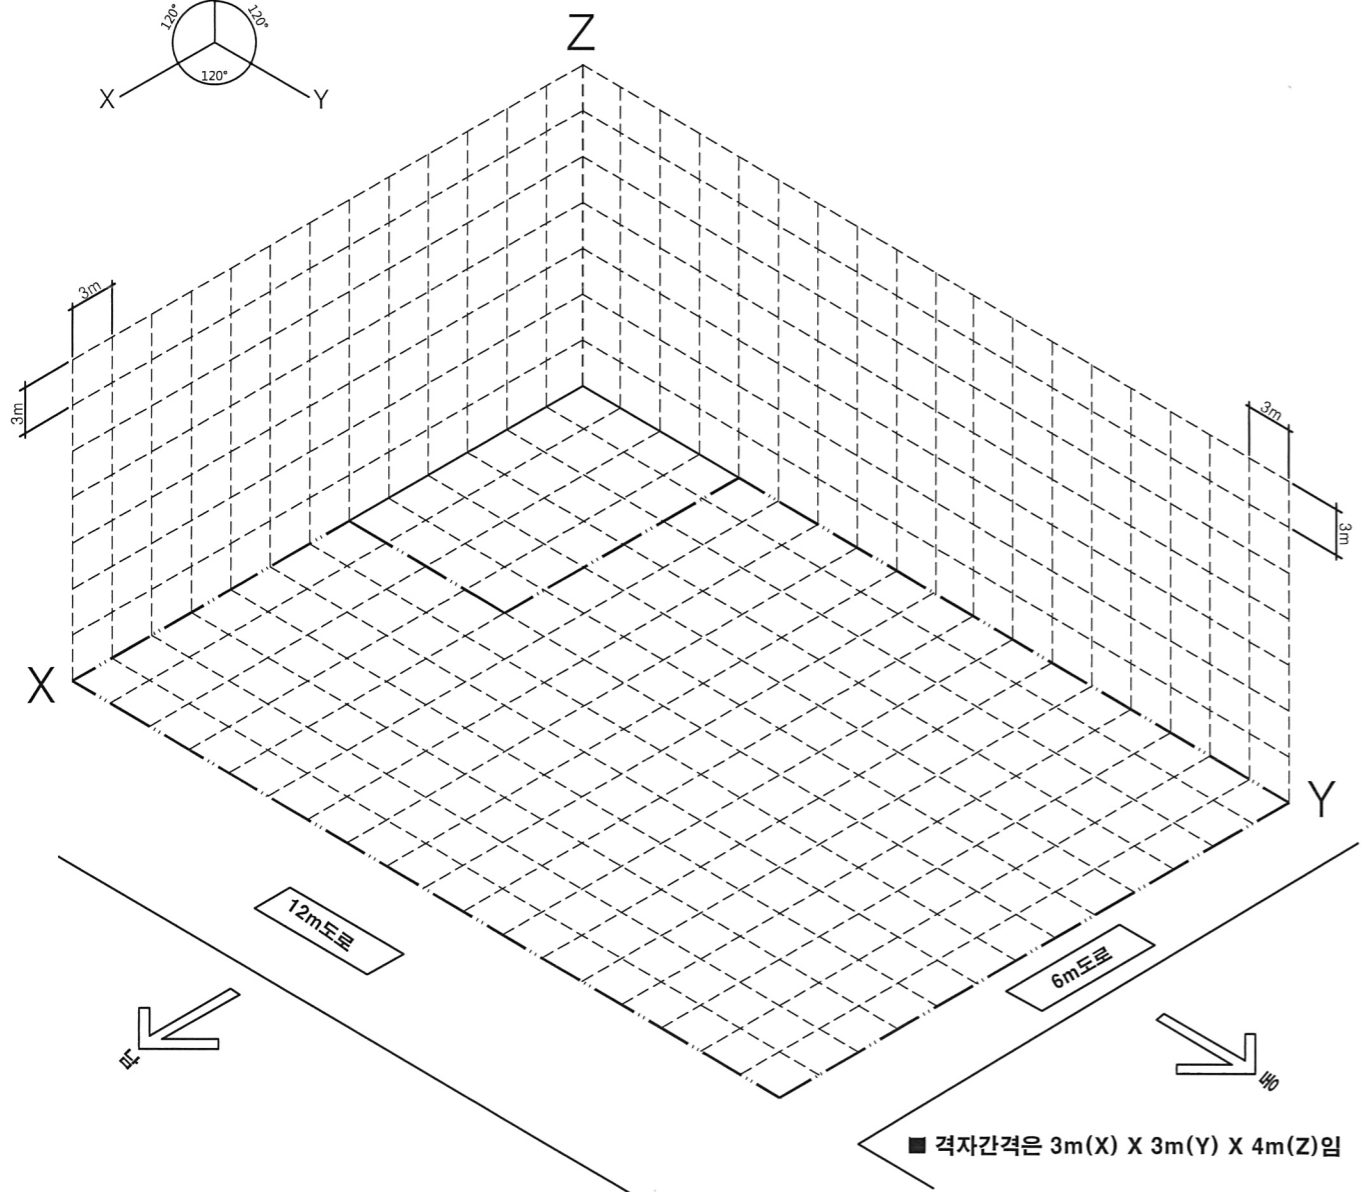


2015  
수험번호  
성명  
감독확인

지상층 바닥면적 합계 : m<sup>2</sup>  
주차대수 : 대

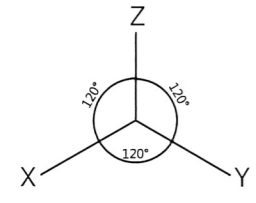


투상도 (ISOMETRIC)  
축척 : 1/500

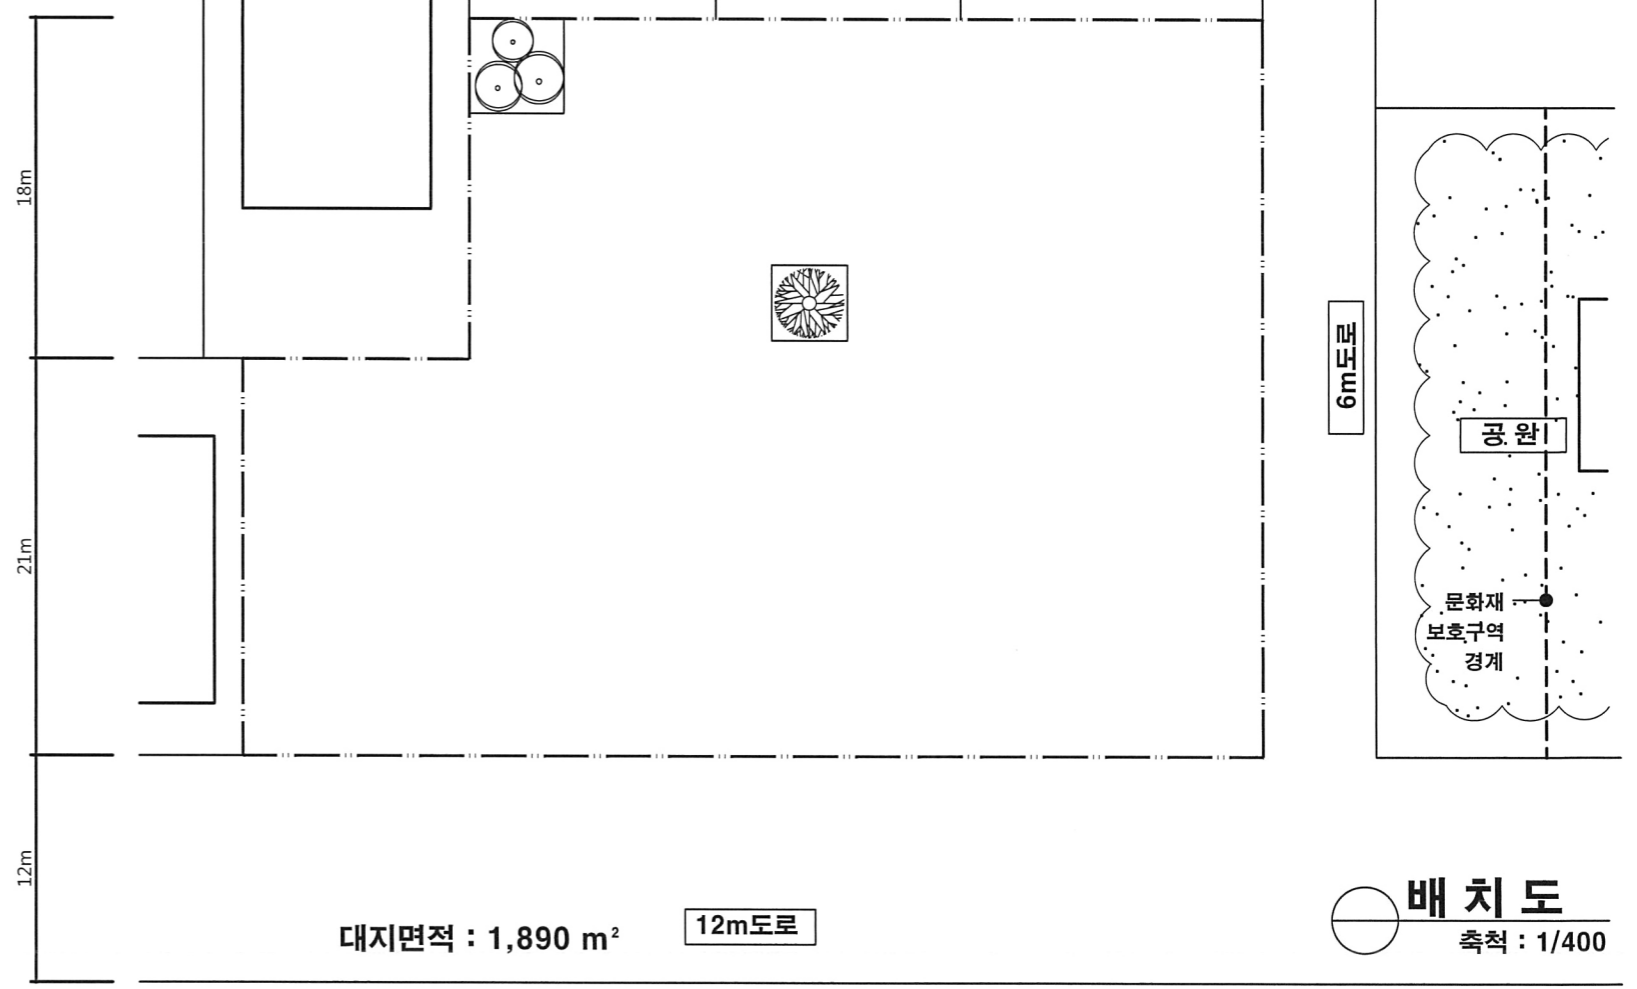

대지면적 : 1,890 m<sup>2</sup> 12m도로

배치도  
축척 : 1/400

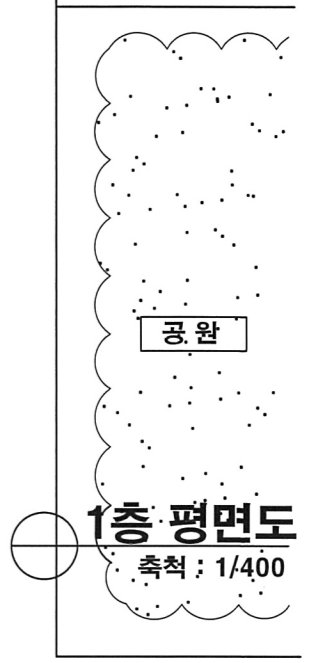

1층 평면도  
축척 : 1/400