
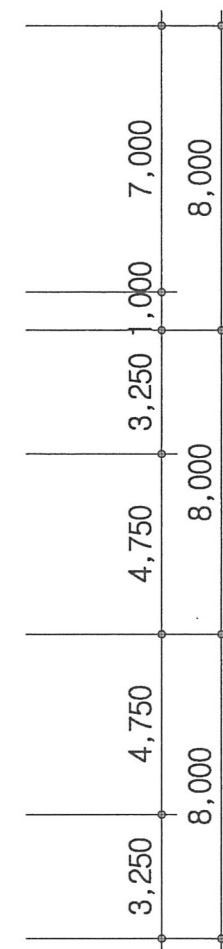
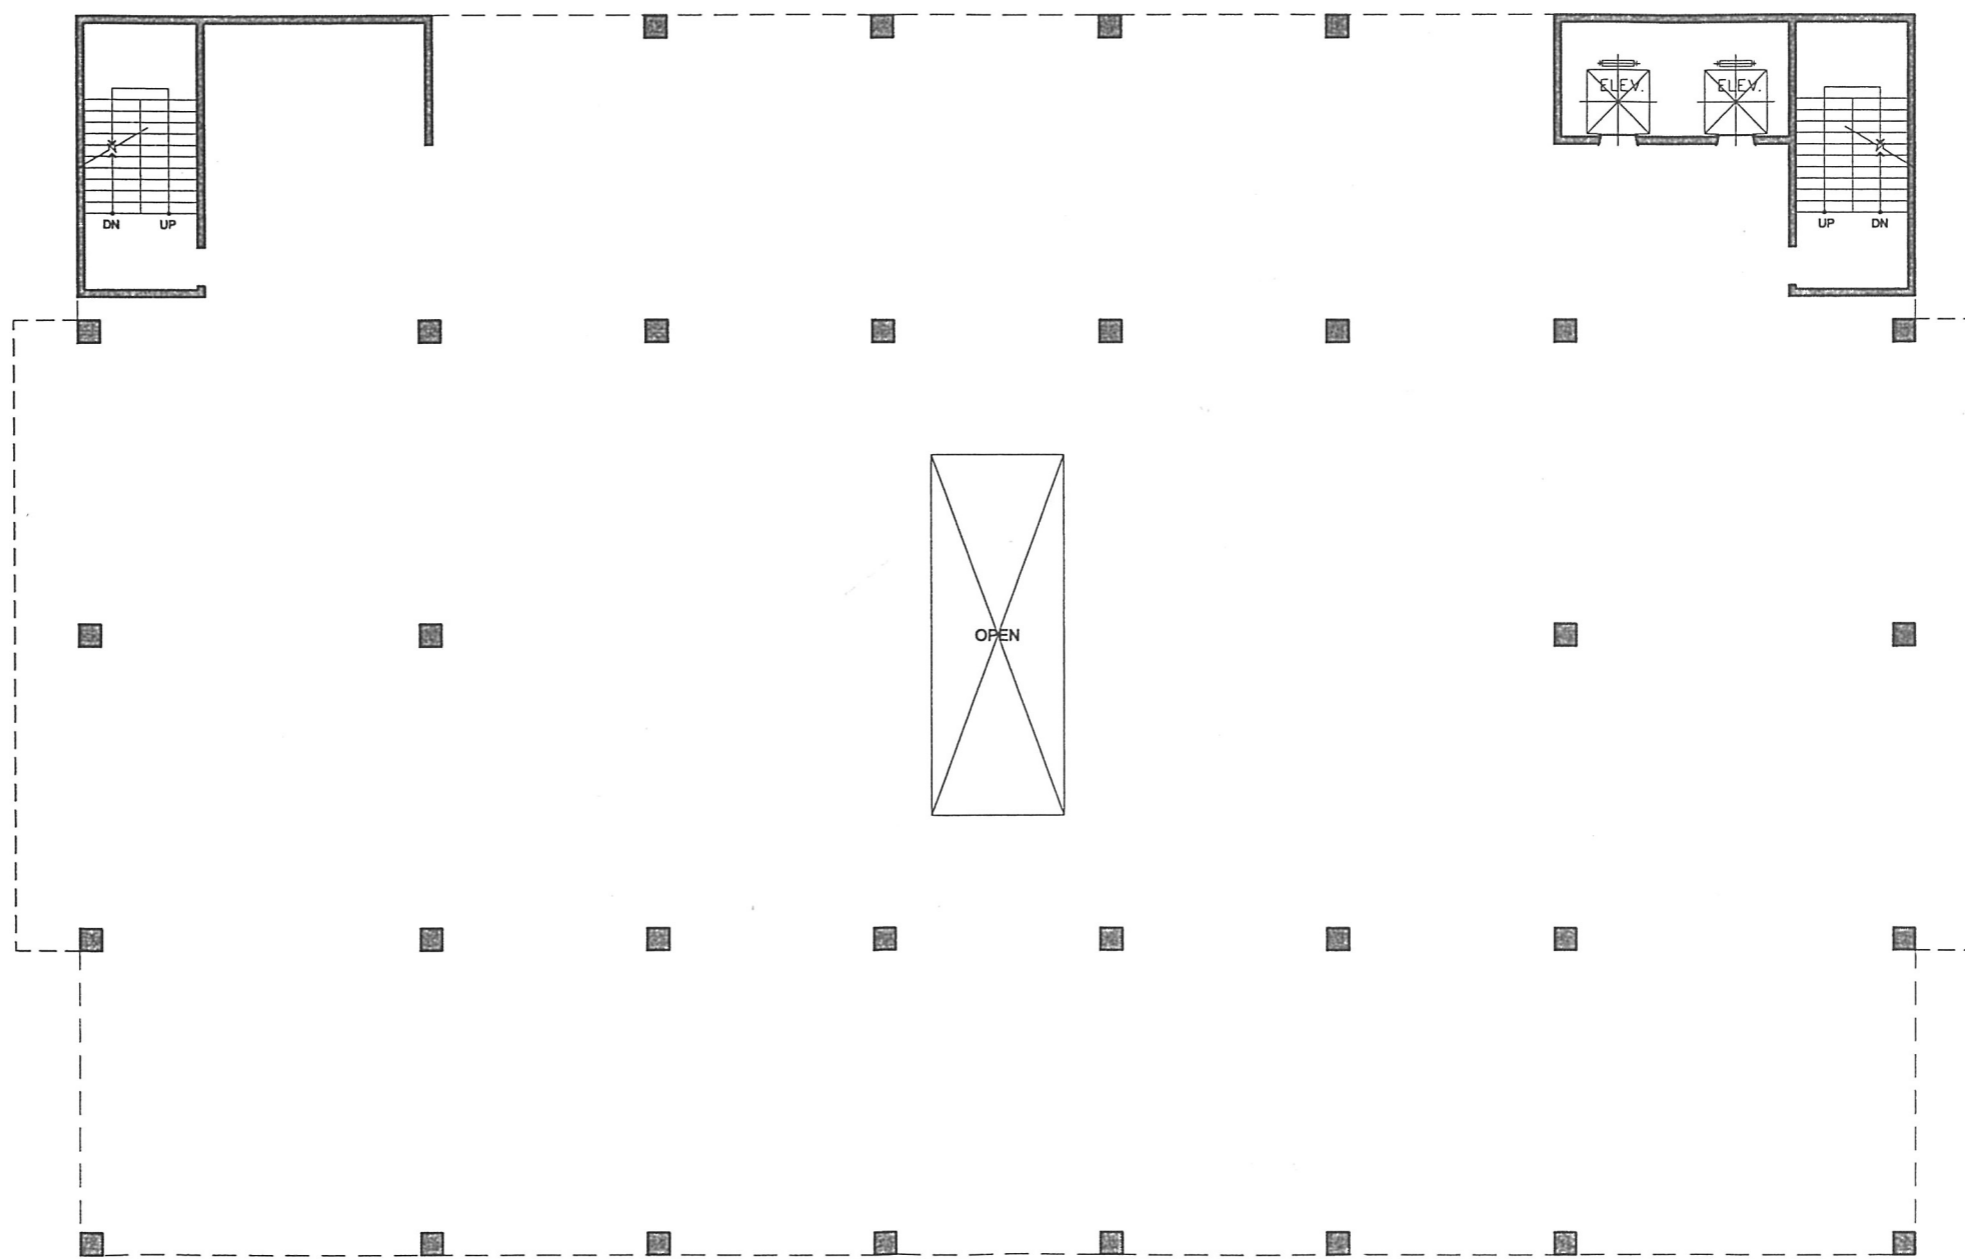
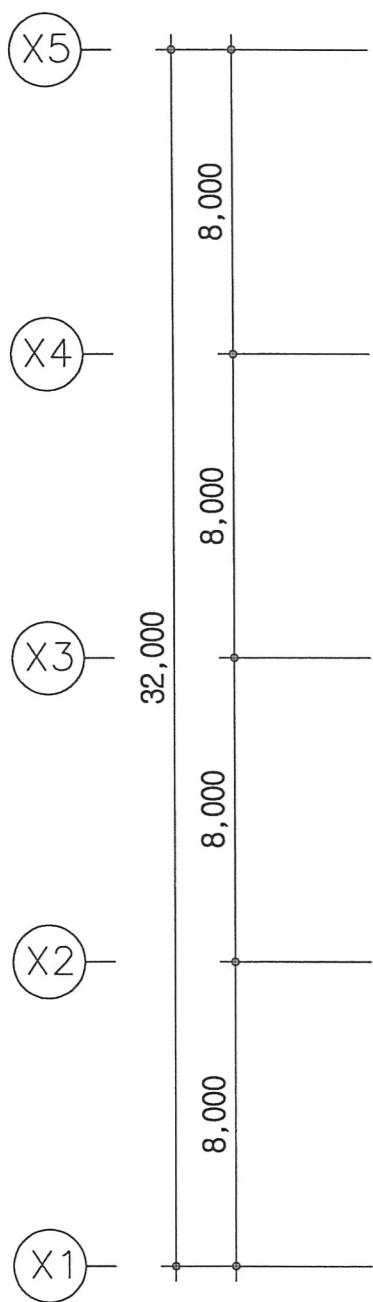


2 2016
 응시번호
 정명
 감독확인 (서명)

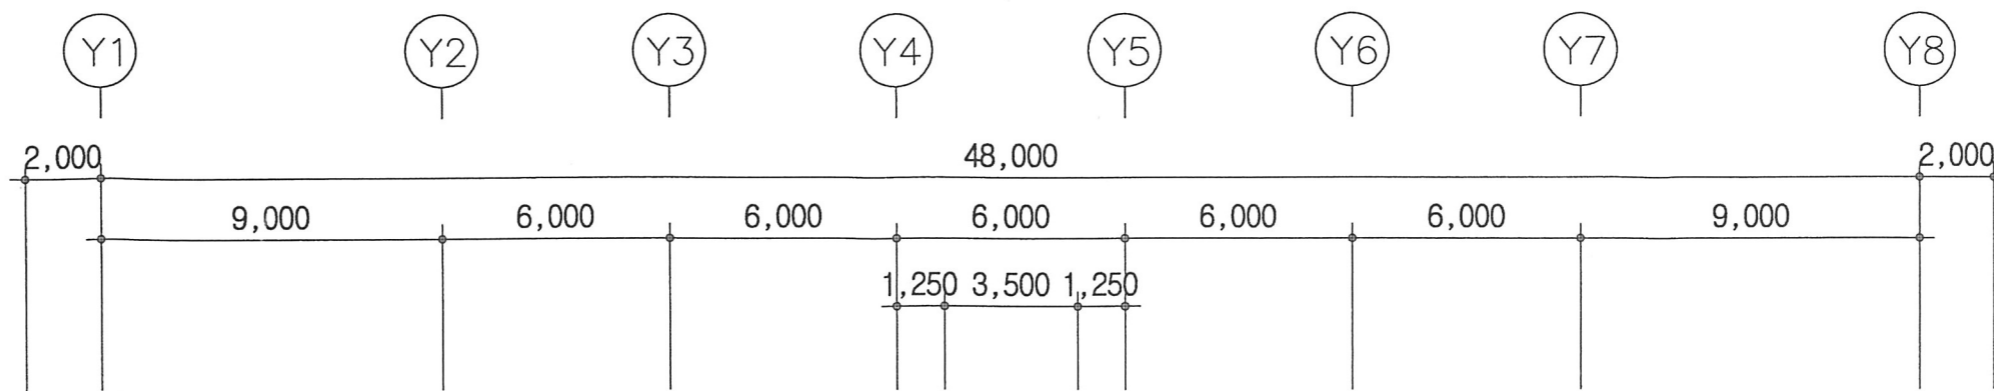

2층 바닥 구조평면도

축척 1/200