


2층 평면도 축척 : 1/200

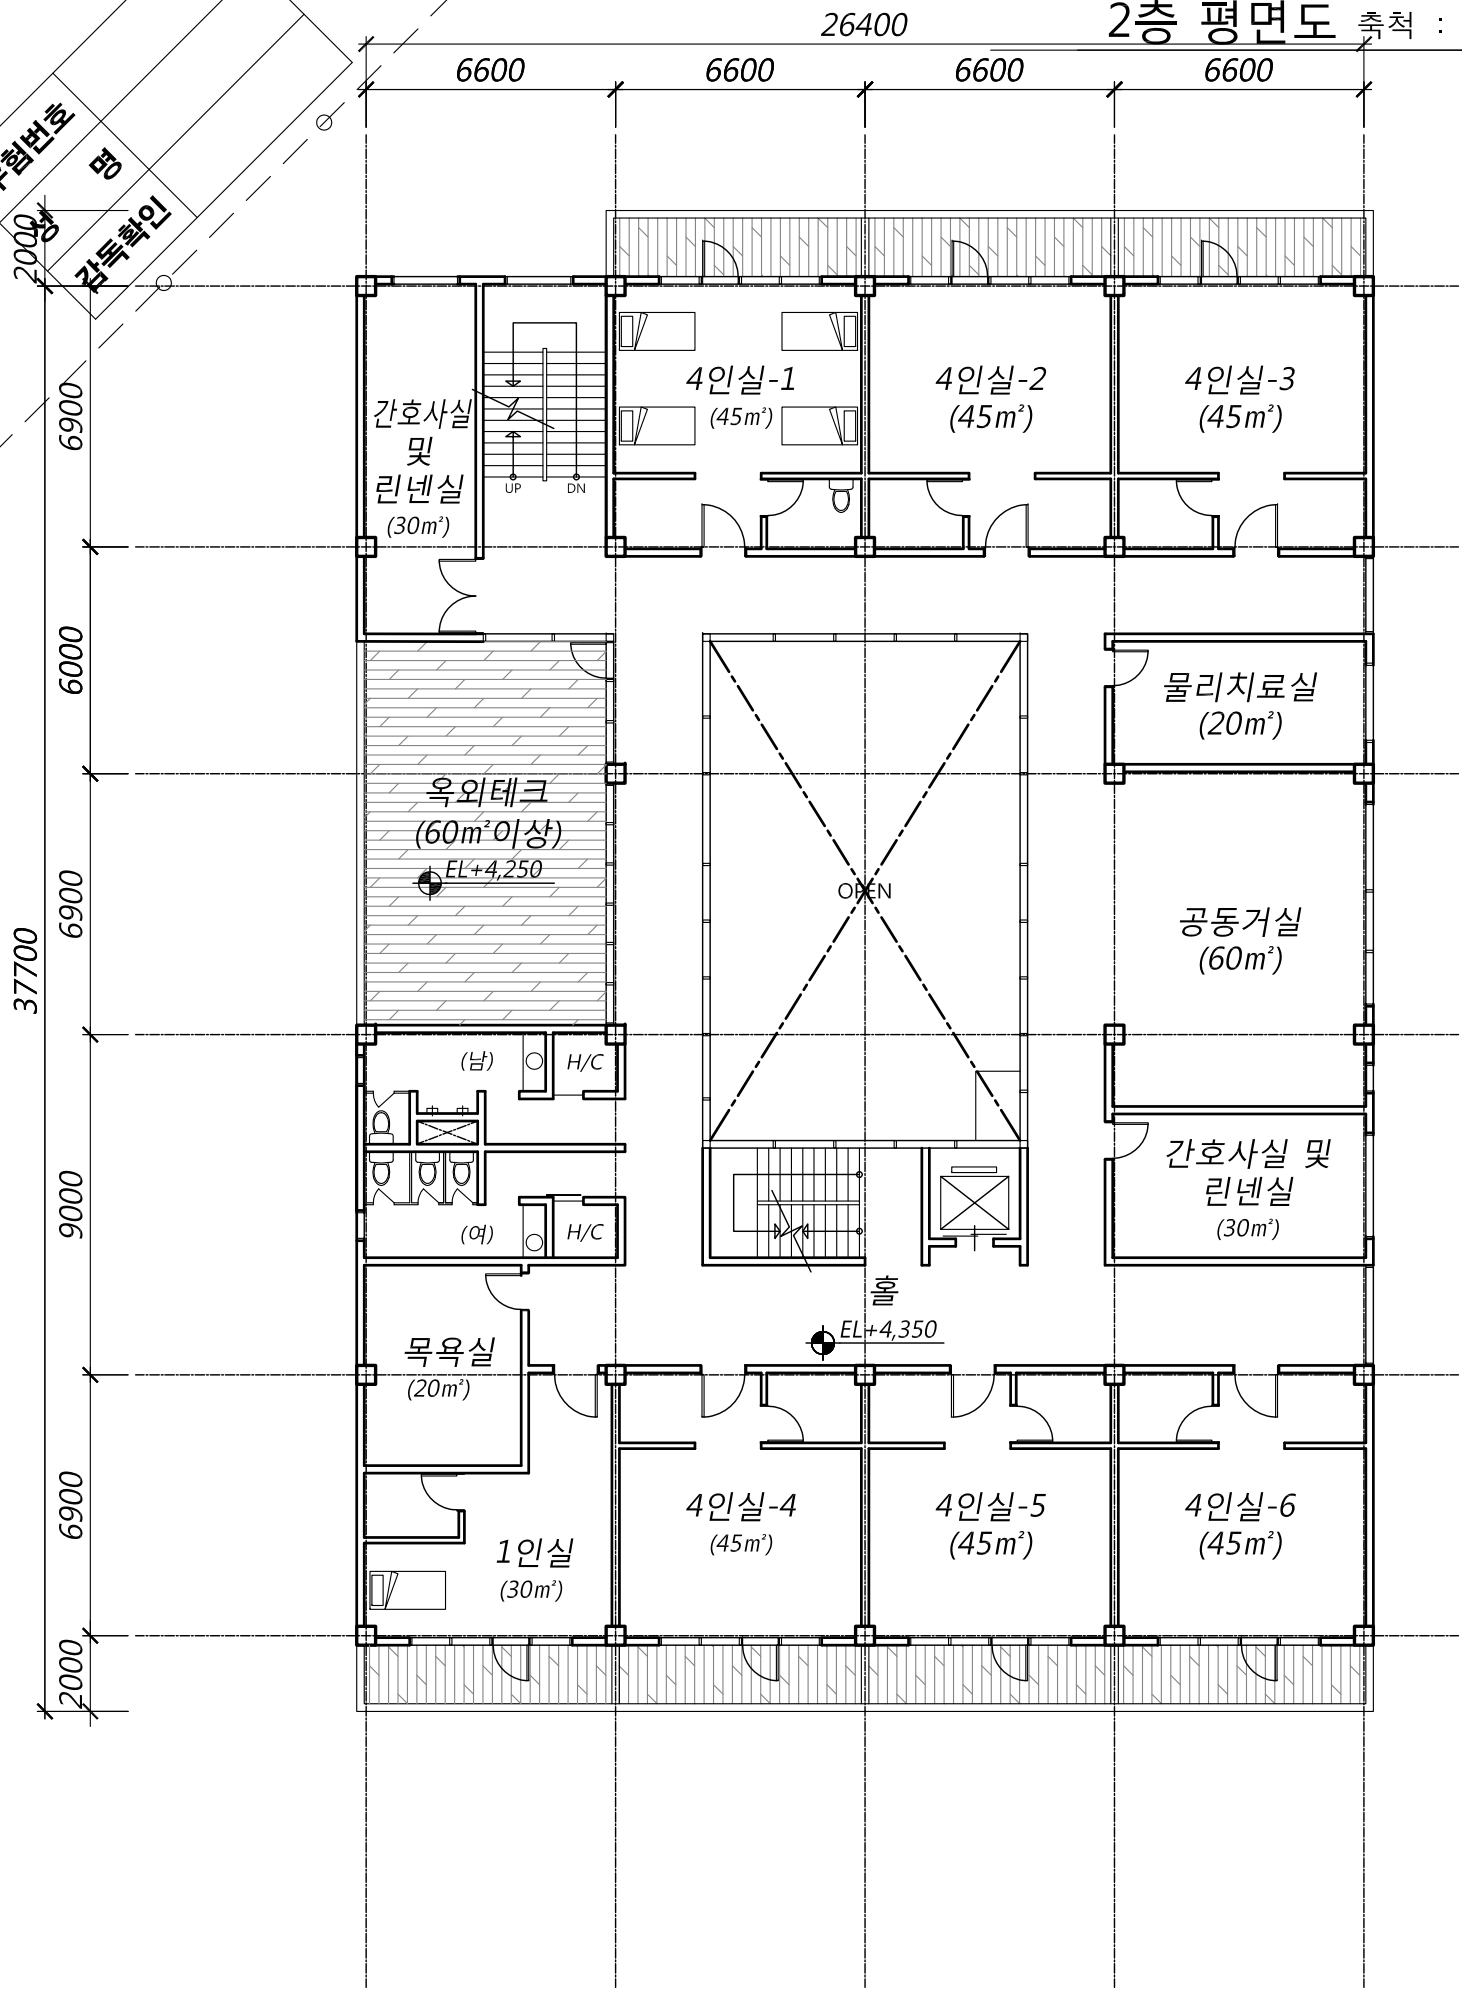

1층 평면도 축척 : 1/500

