
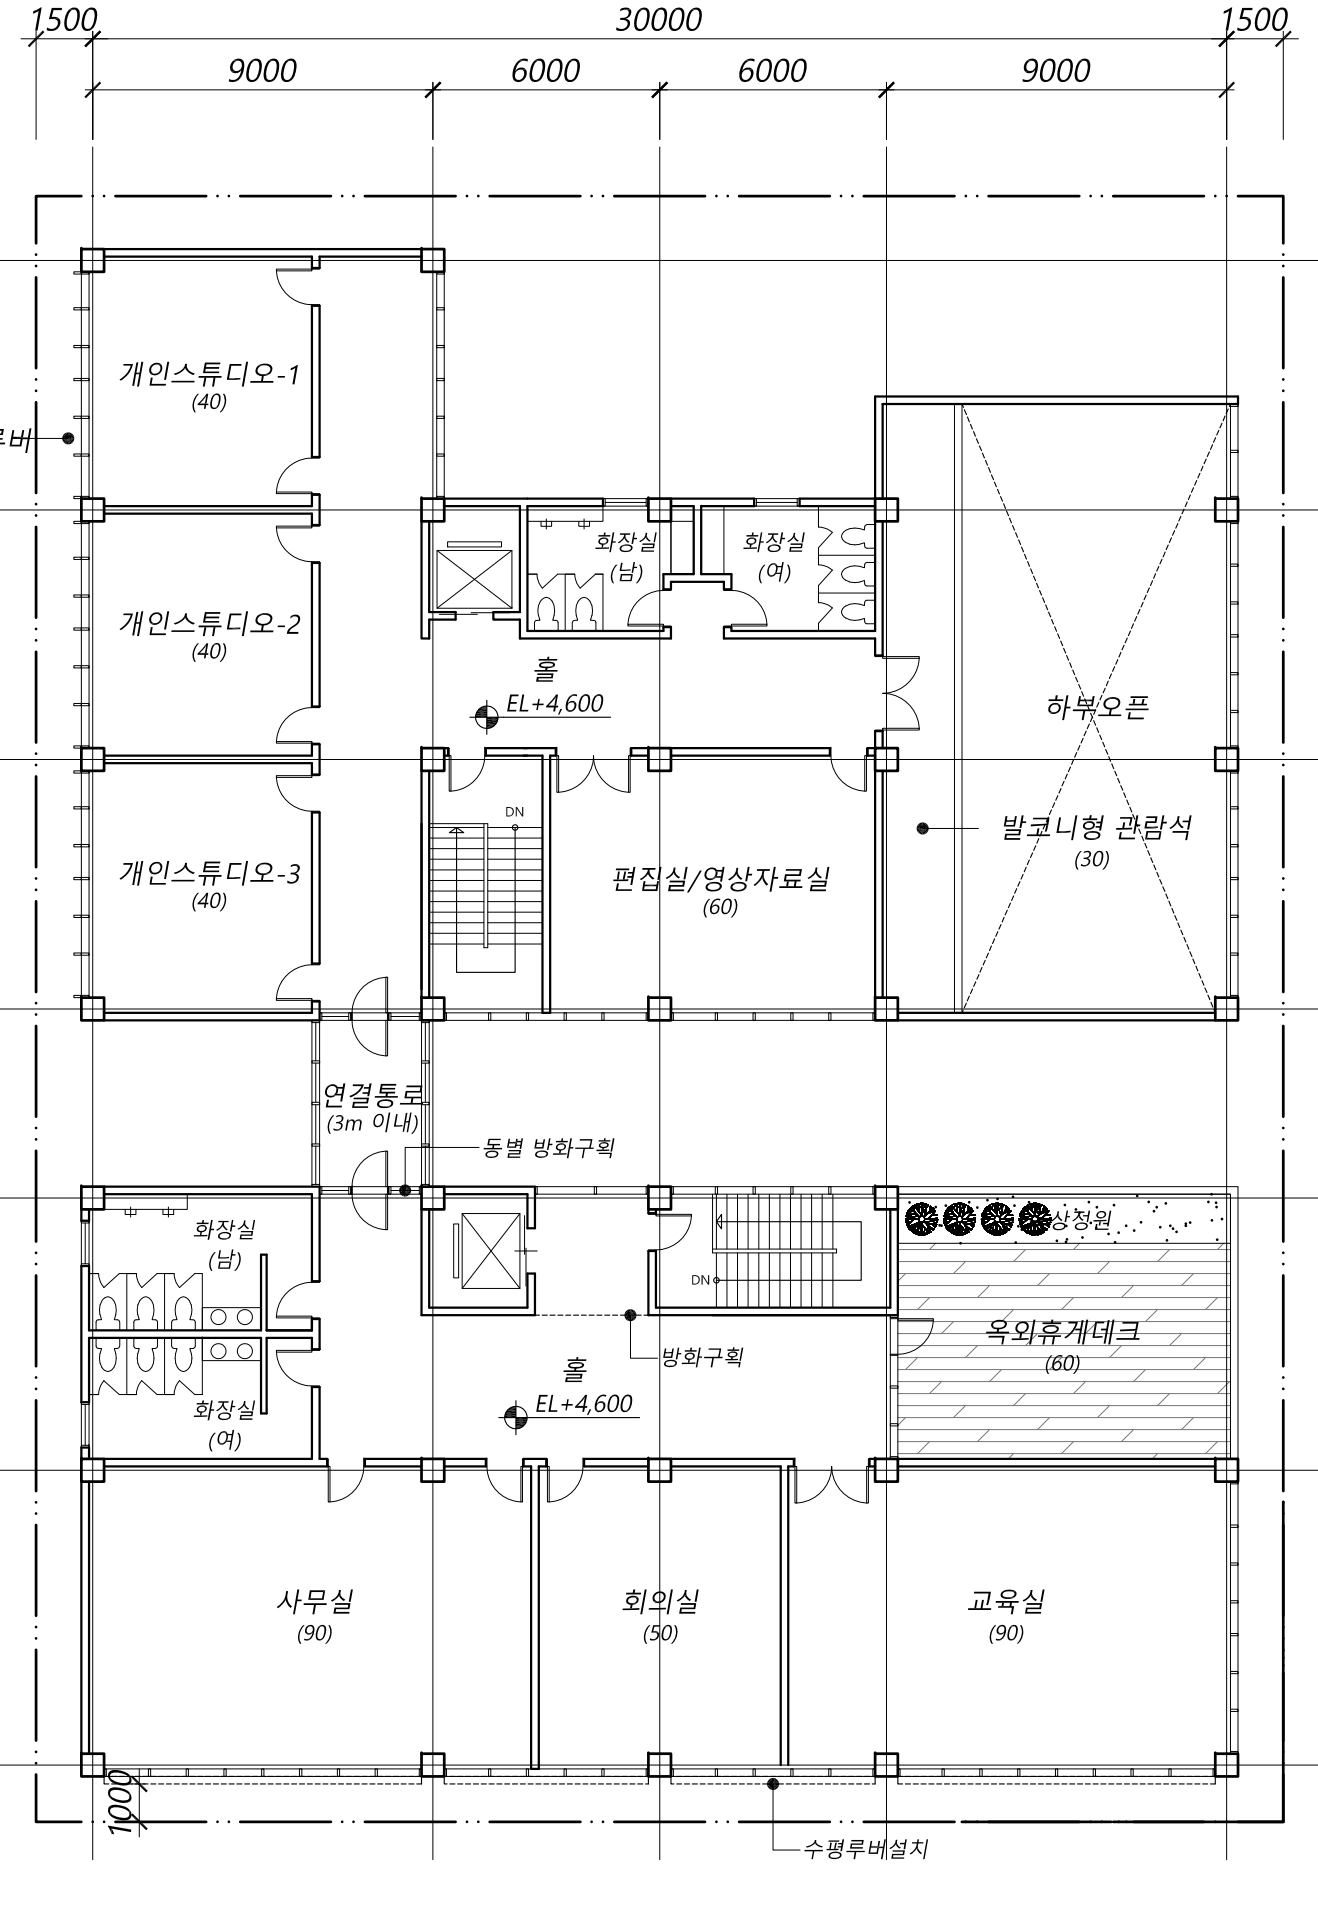
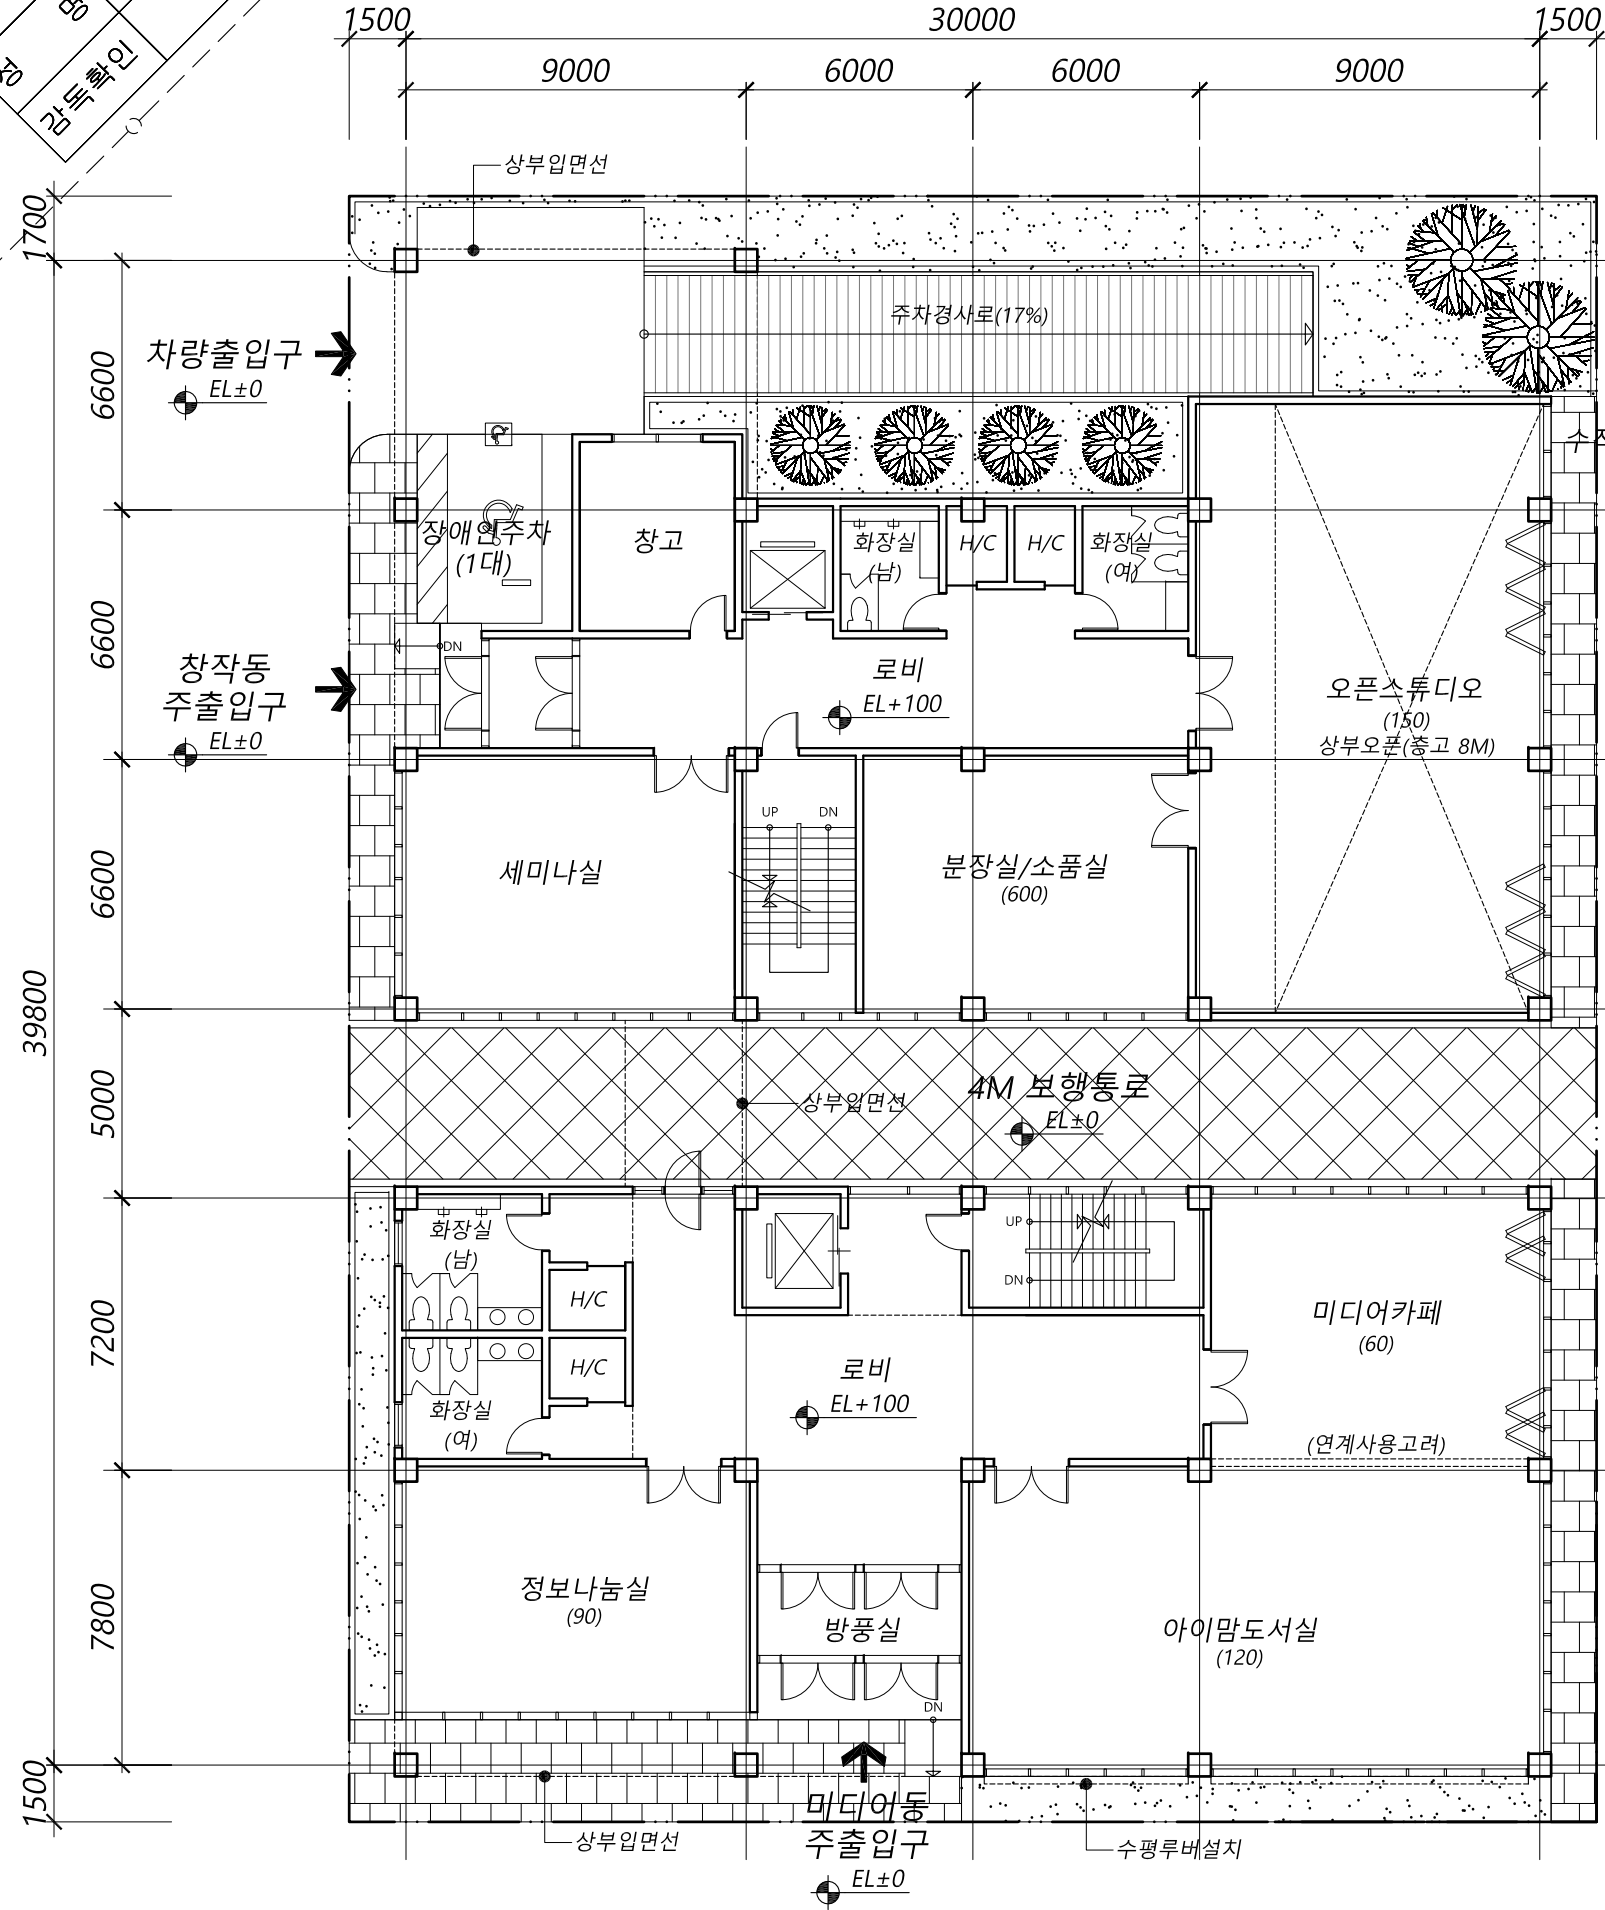


1층 평면도
축척: 1/200

2층 평면도
축척: 1/200

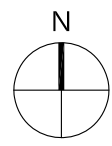

39800
1700
6600
6600
6600
5000
7200
7800
1500

1000