


1층 평면도
축척 : 1/200

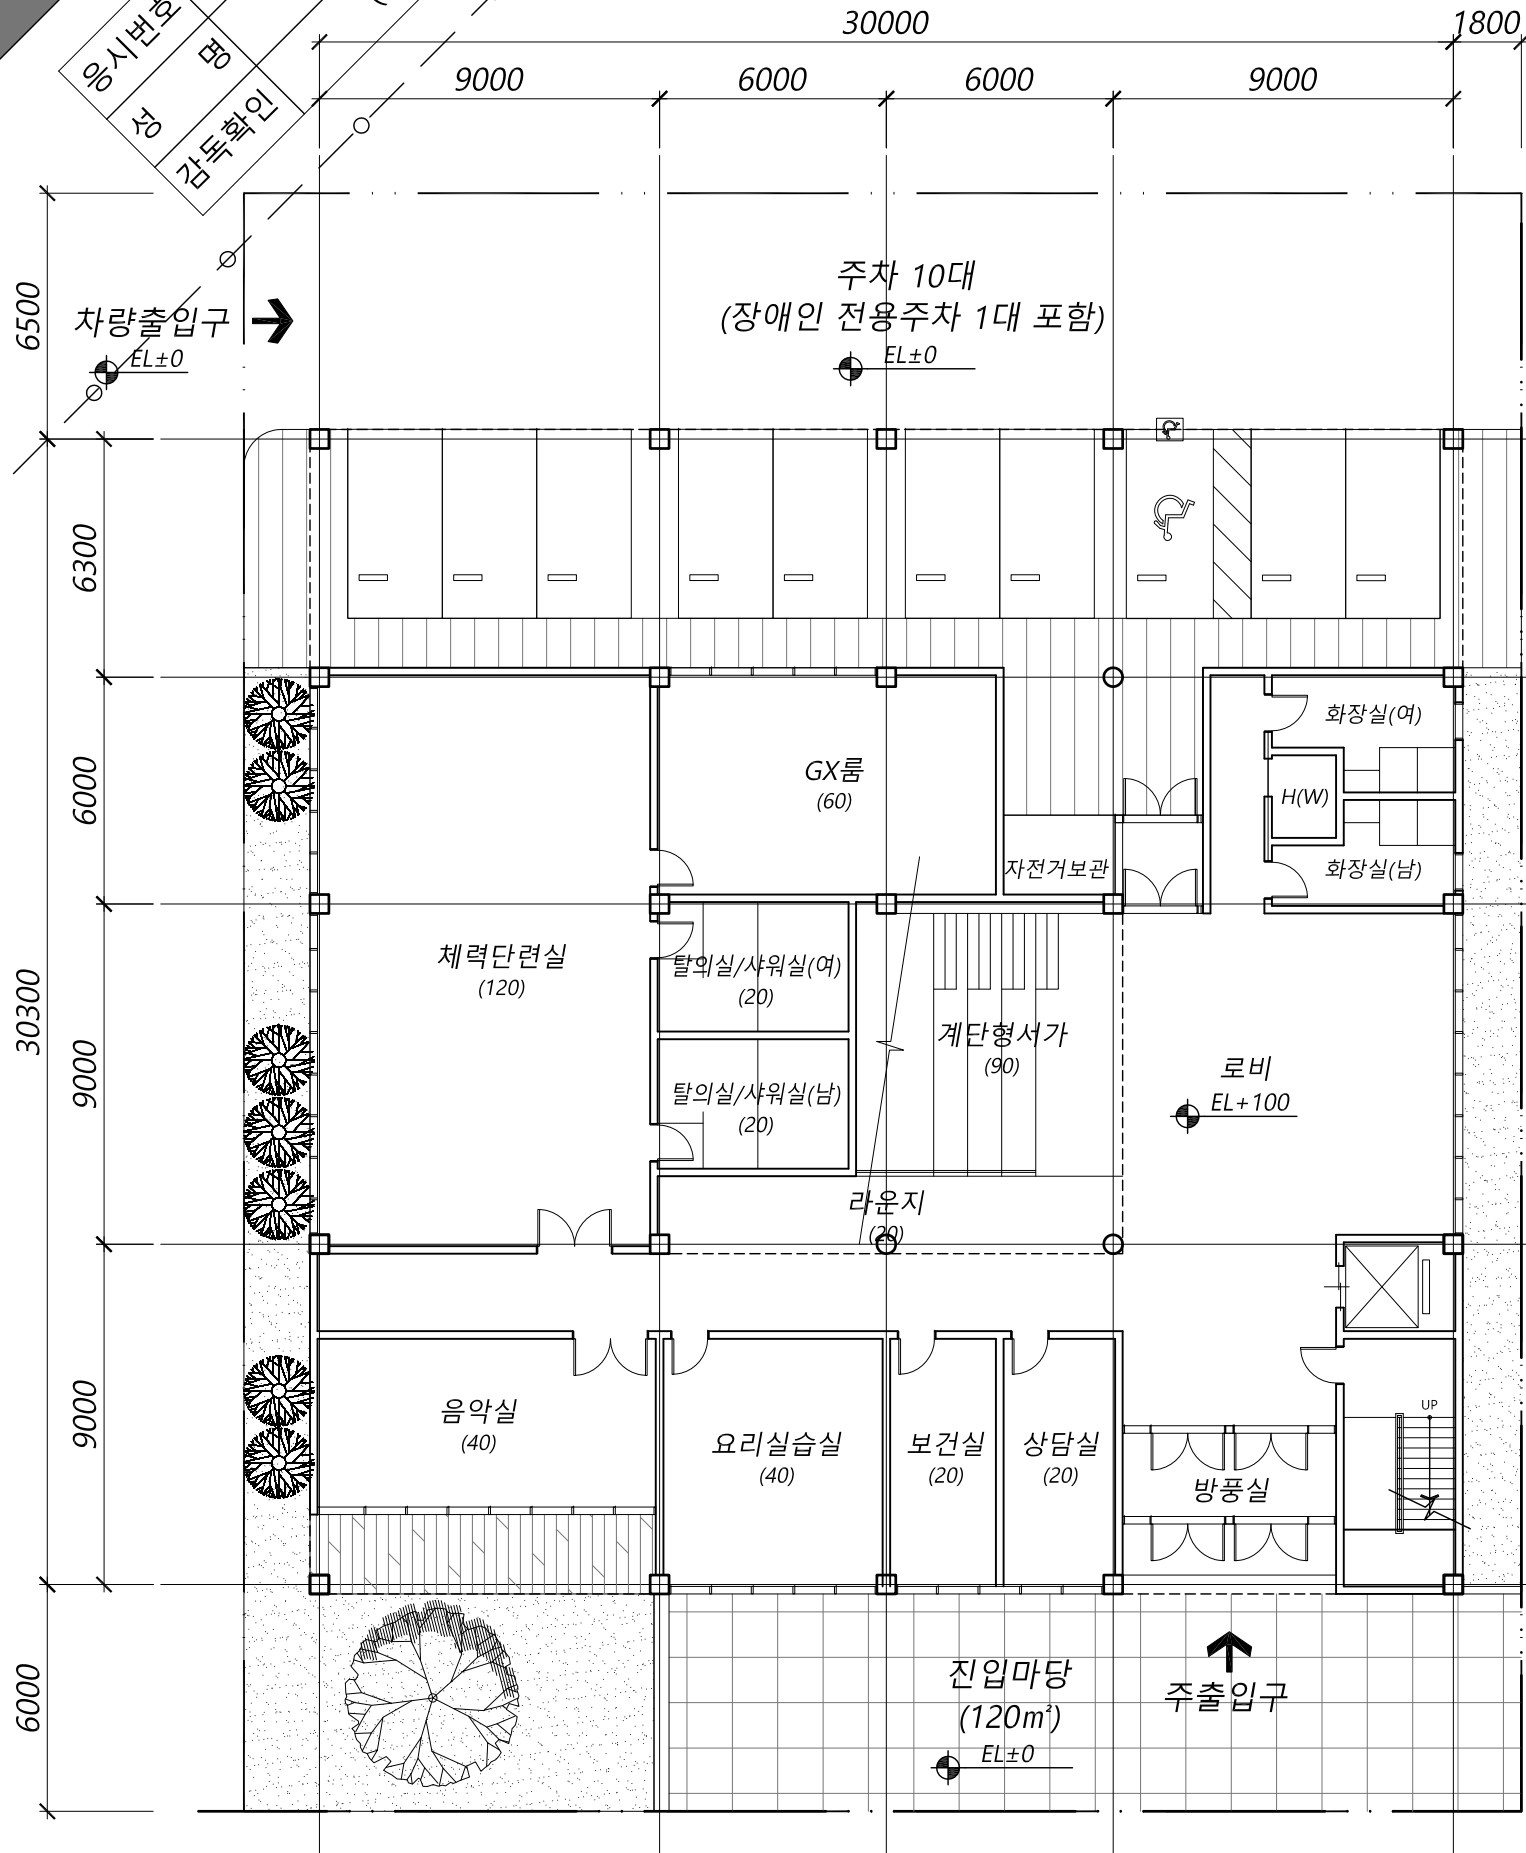

2층 평면도
축척 : 1/200

