



3-2

수험번호
성명
감독확인


2안

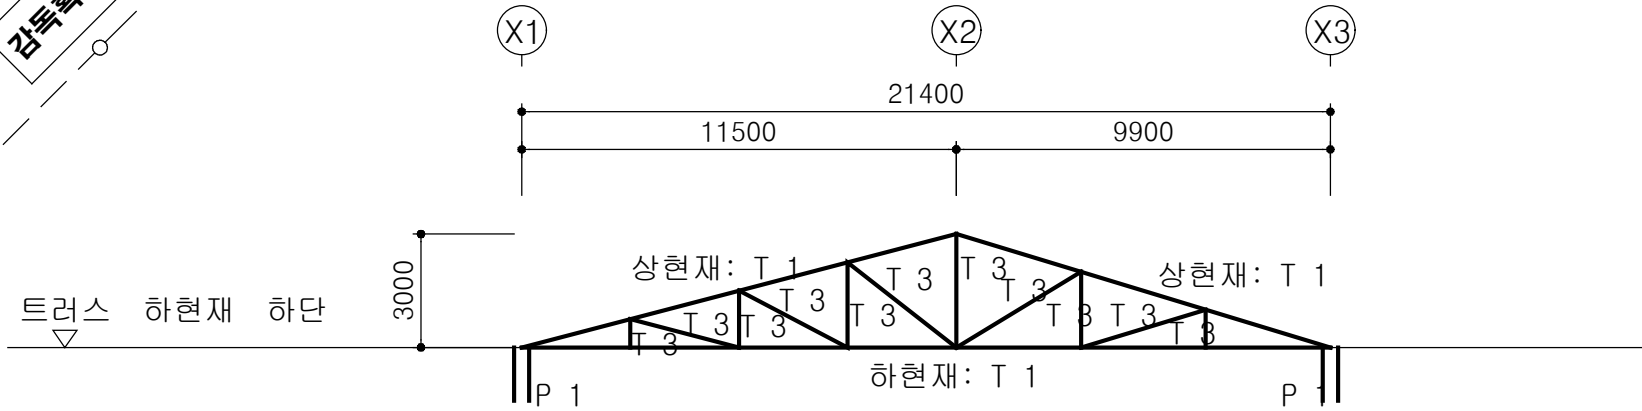

트러스 입면도
축척: 1/200

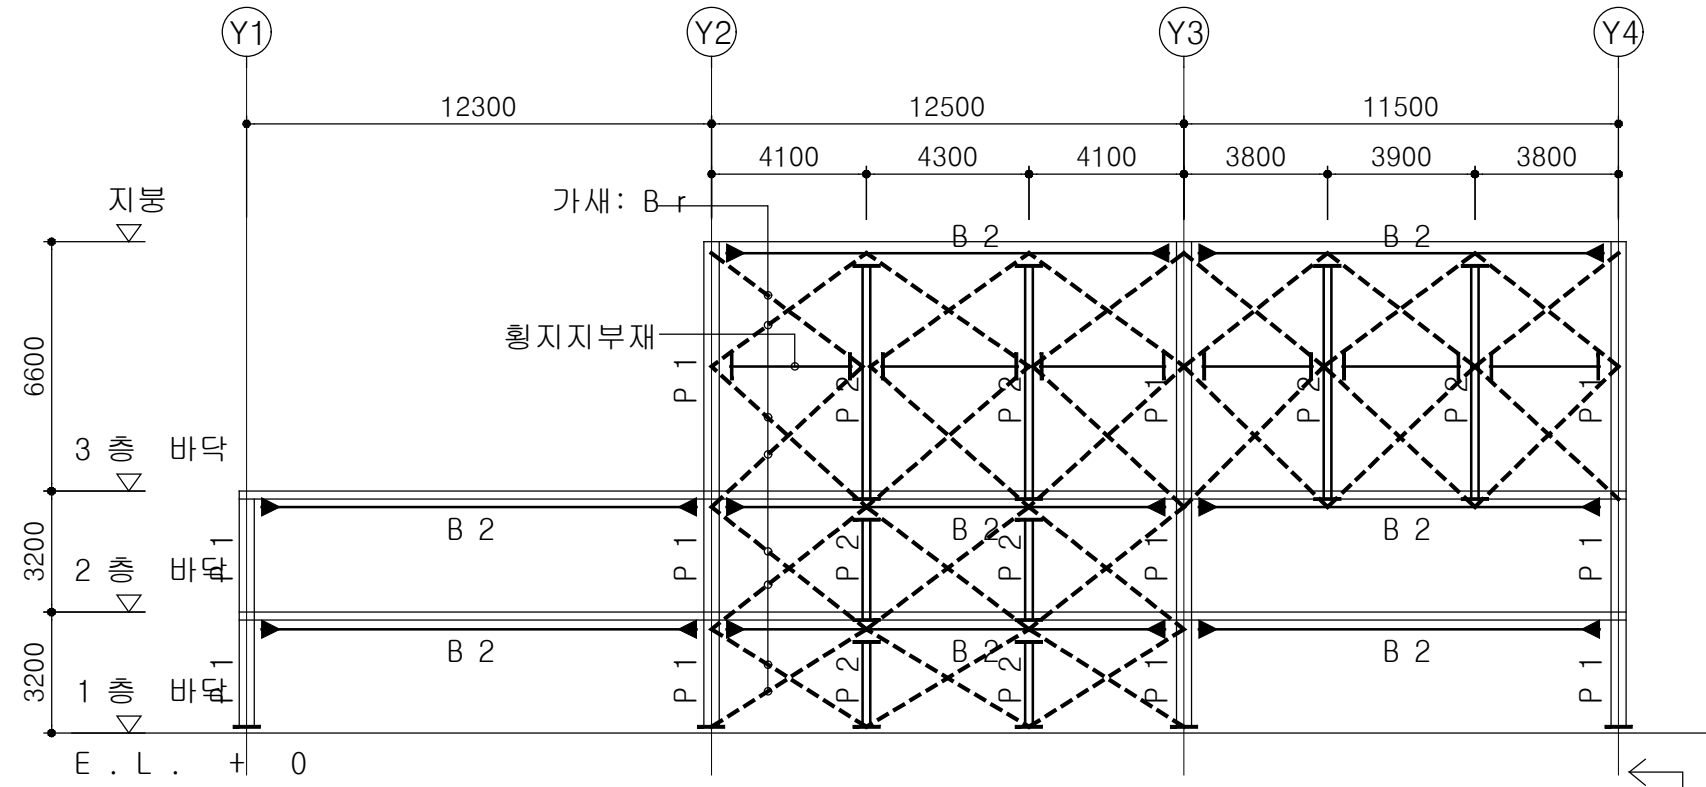

A-A' 구조 입면도
축척: 1/200

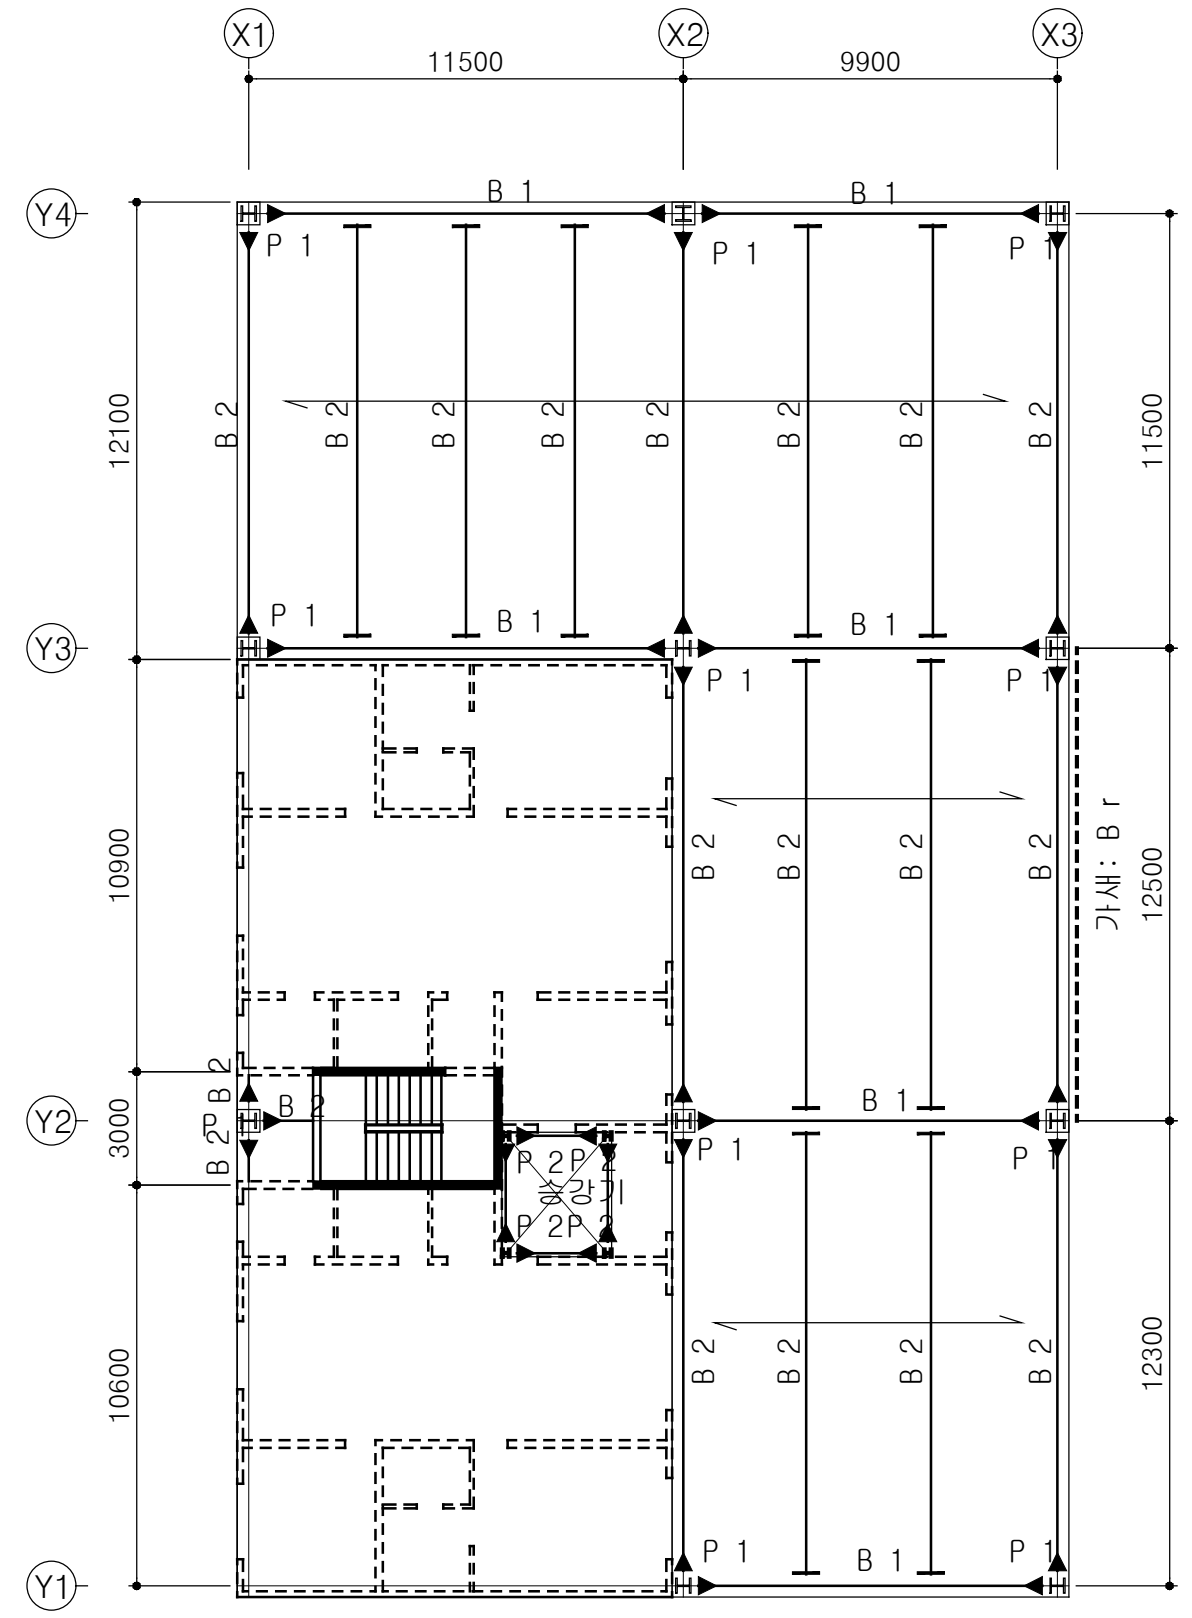

3층 구조 평면도
축척: 1/200