



3-2

수험번호  
성명  
감독확인


1 안

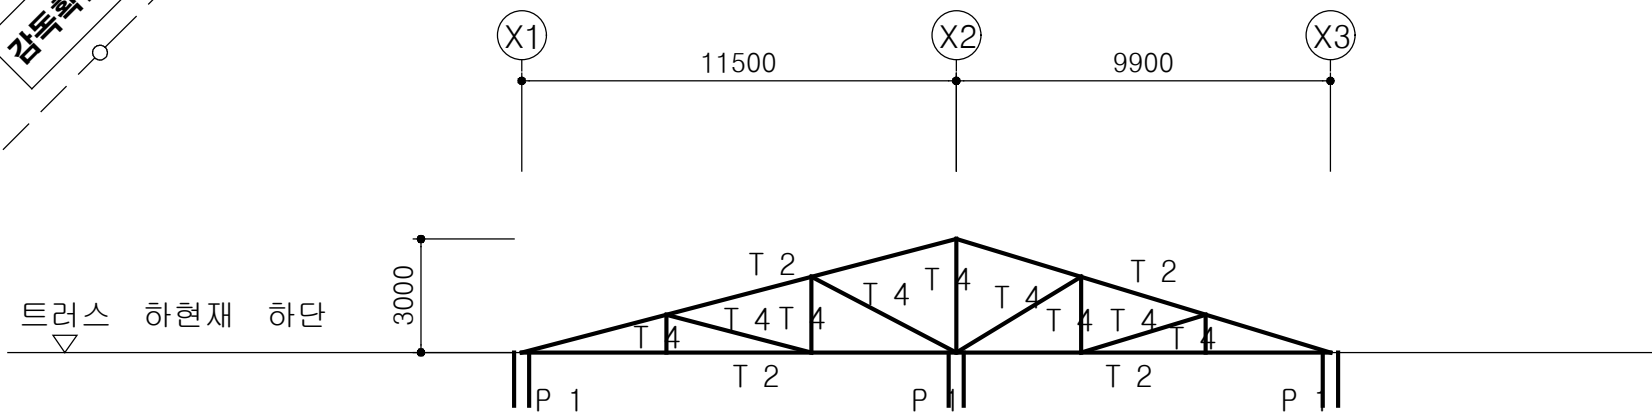

트러스 입면도  
축척: 1 / 200

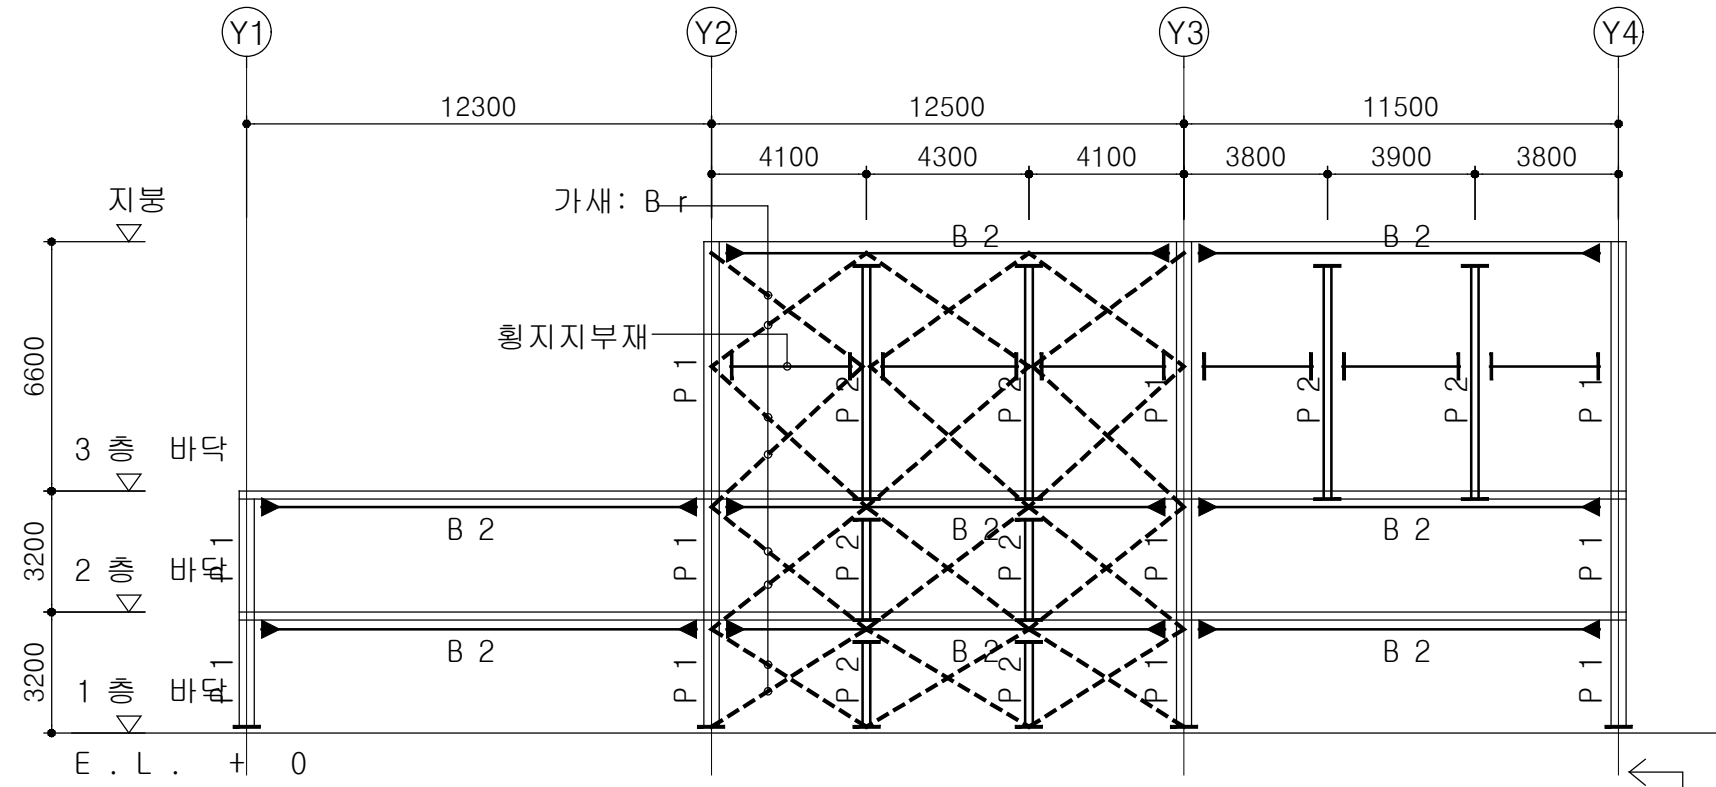

A - A' 구조 입면도  
축척: 1 / 200

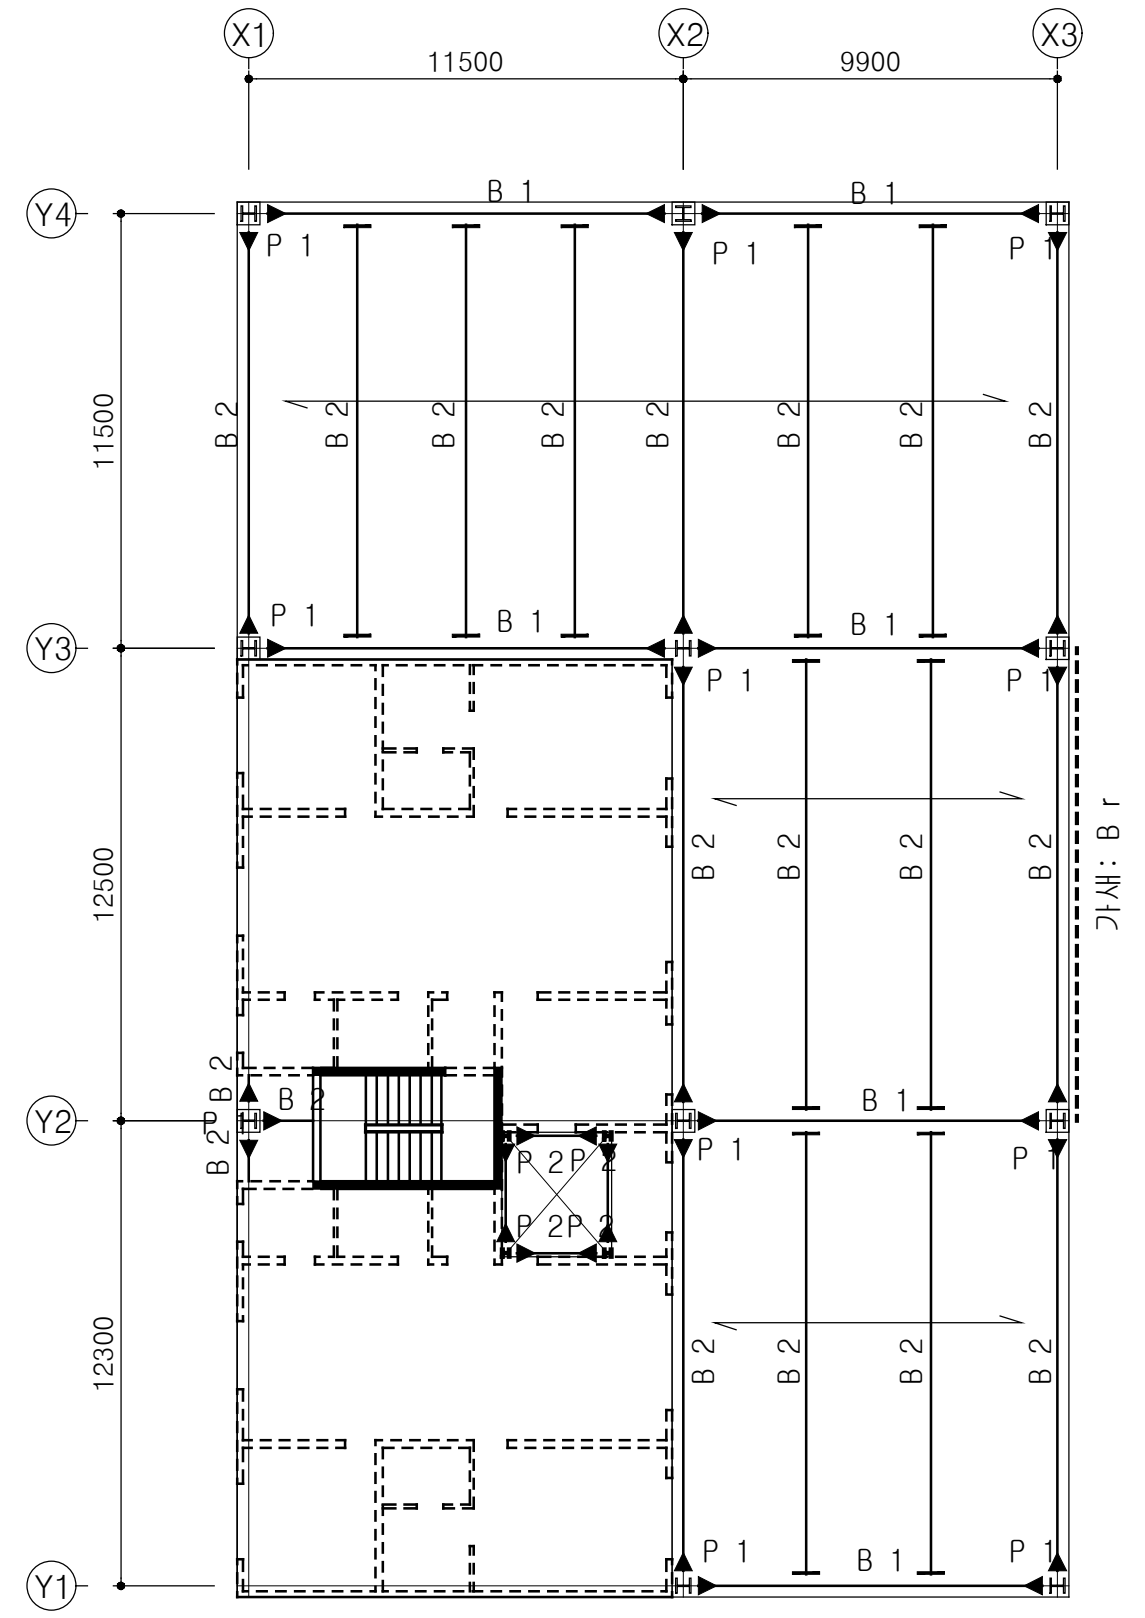

3층 구조 평면도  
축척: 1 / 200