

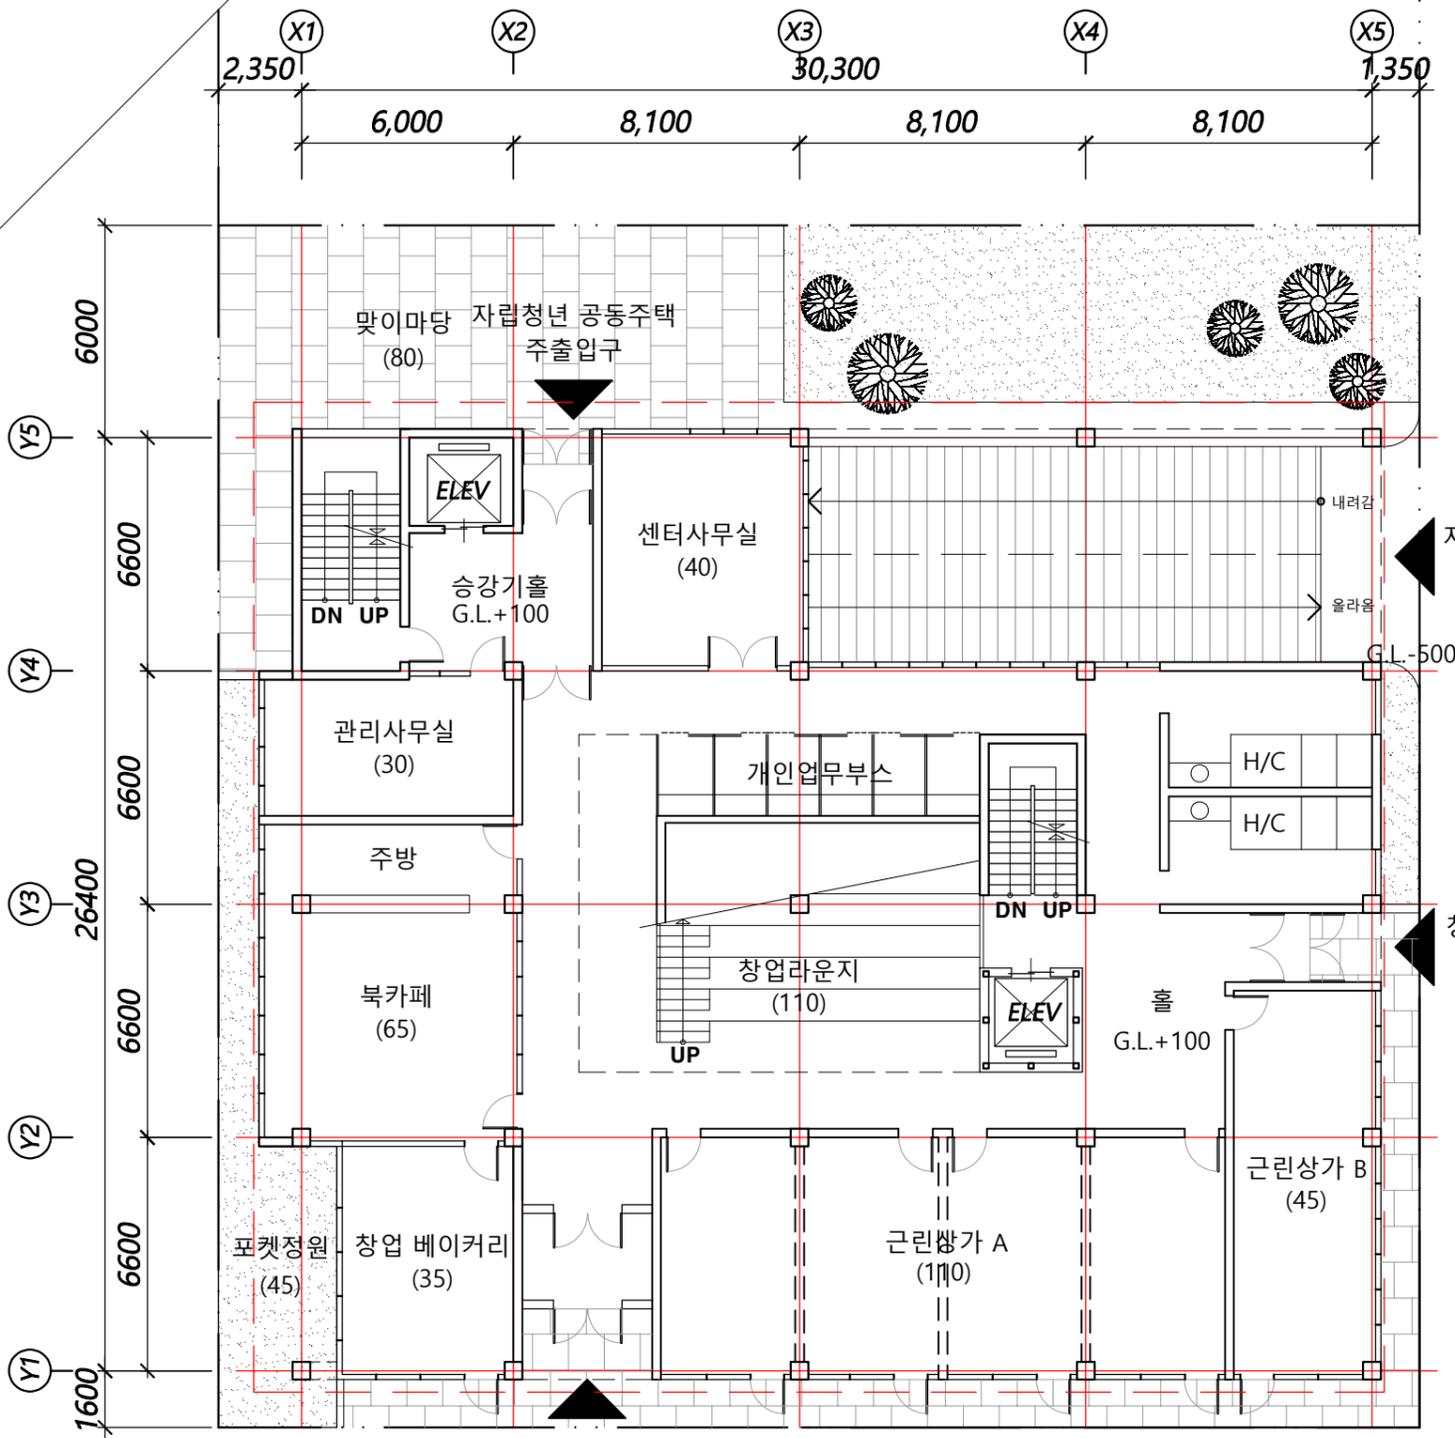


응시번호  
성명  
감독확인 (서명)

기준층 평면도  
축척 : 1/200

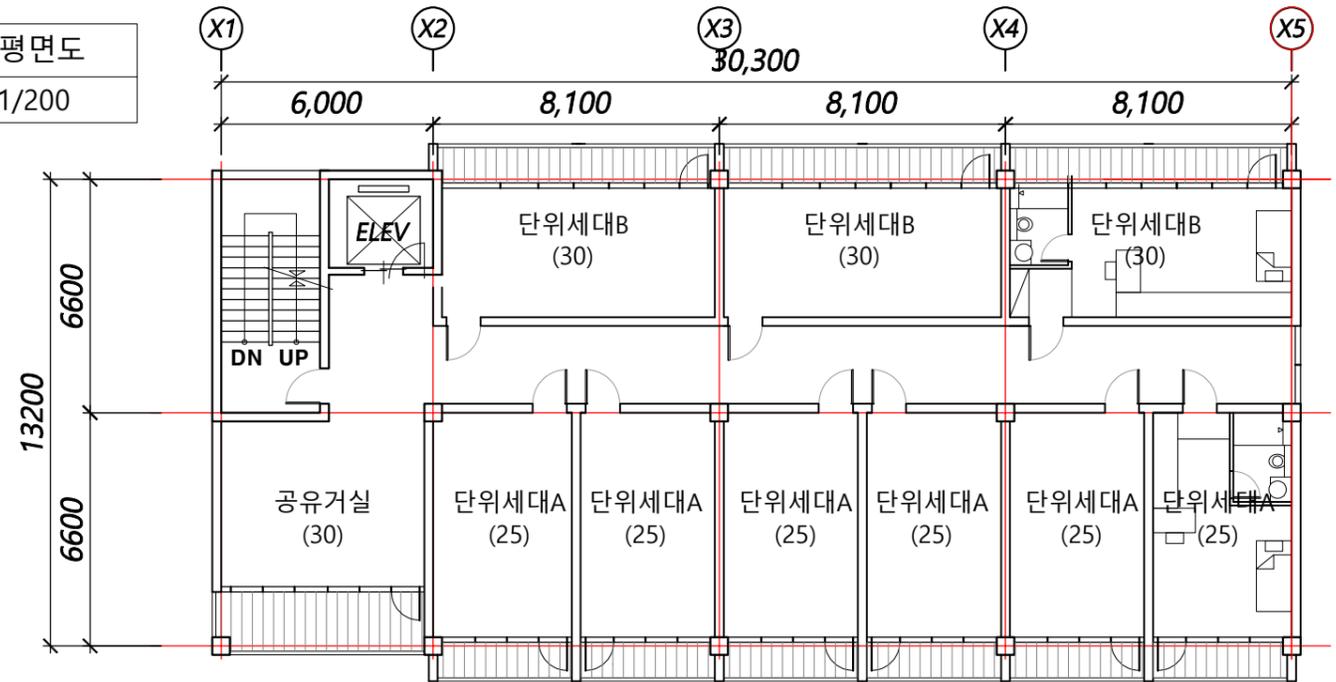


지상1층 평면도  
축척 : 1/200

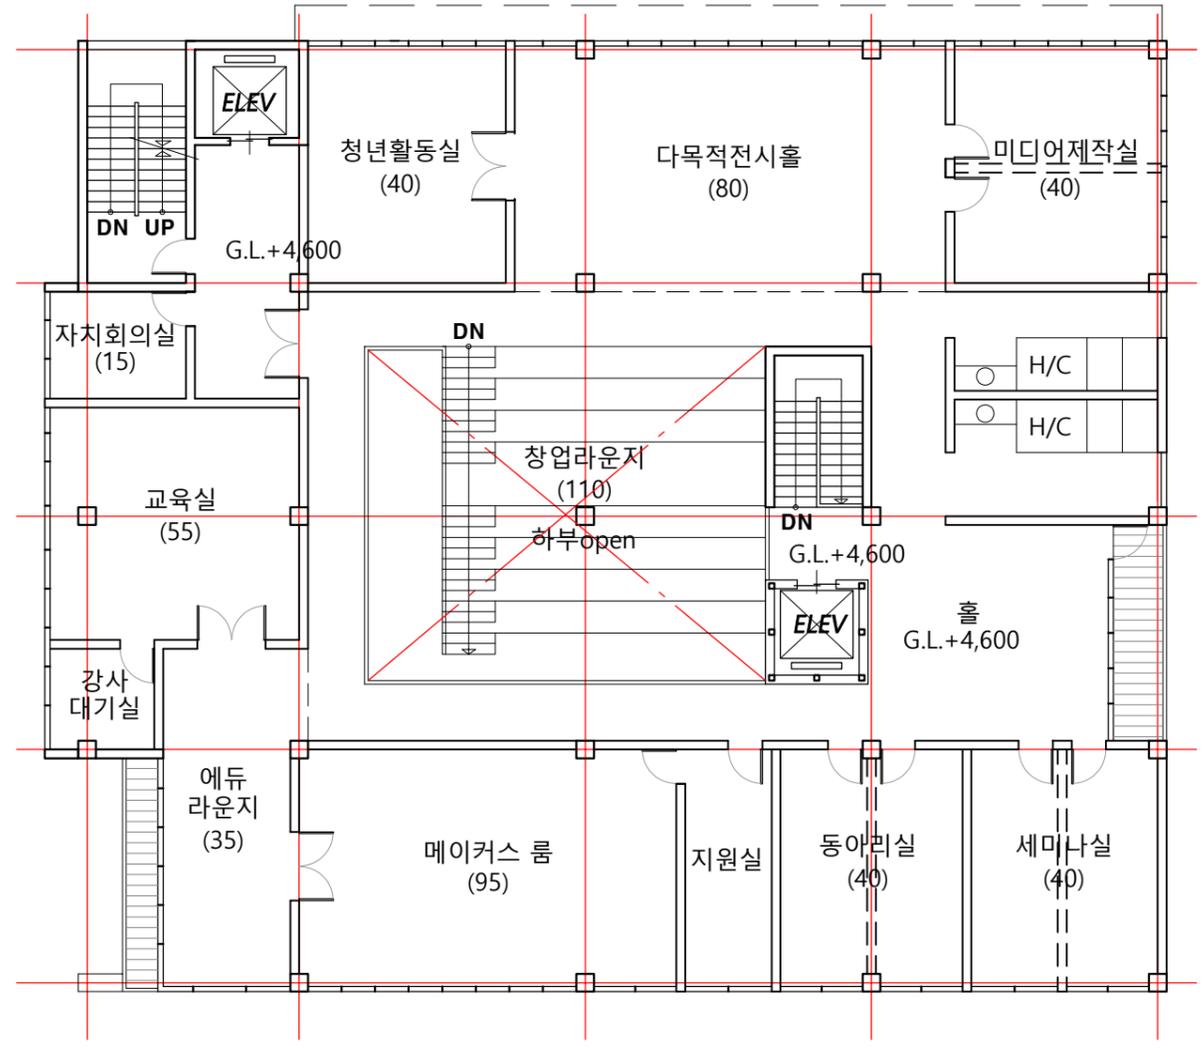

지상2층 평면도  
축척 : 1/200

응시번호	명	(서명)
장	감독확인	

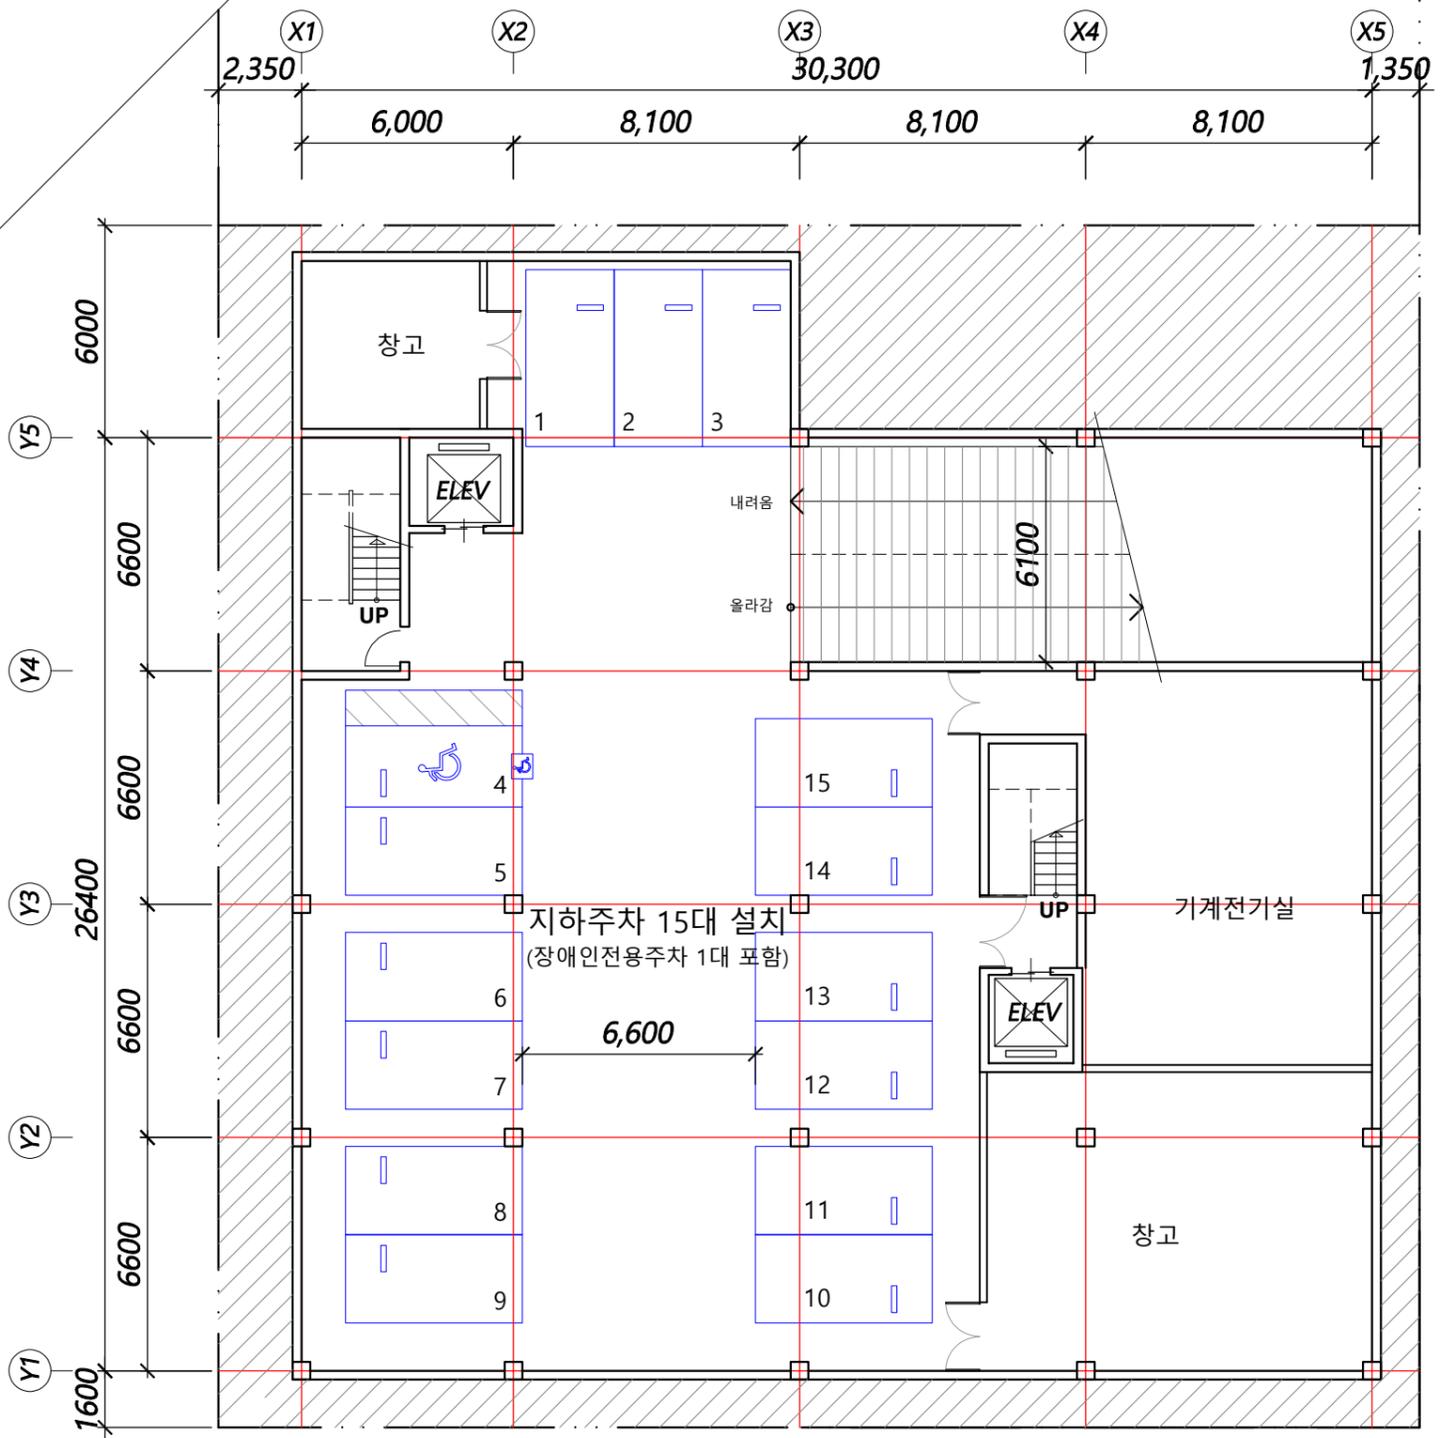

지하1층 평면도  
축척 : 1/200