

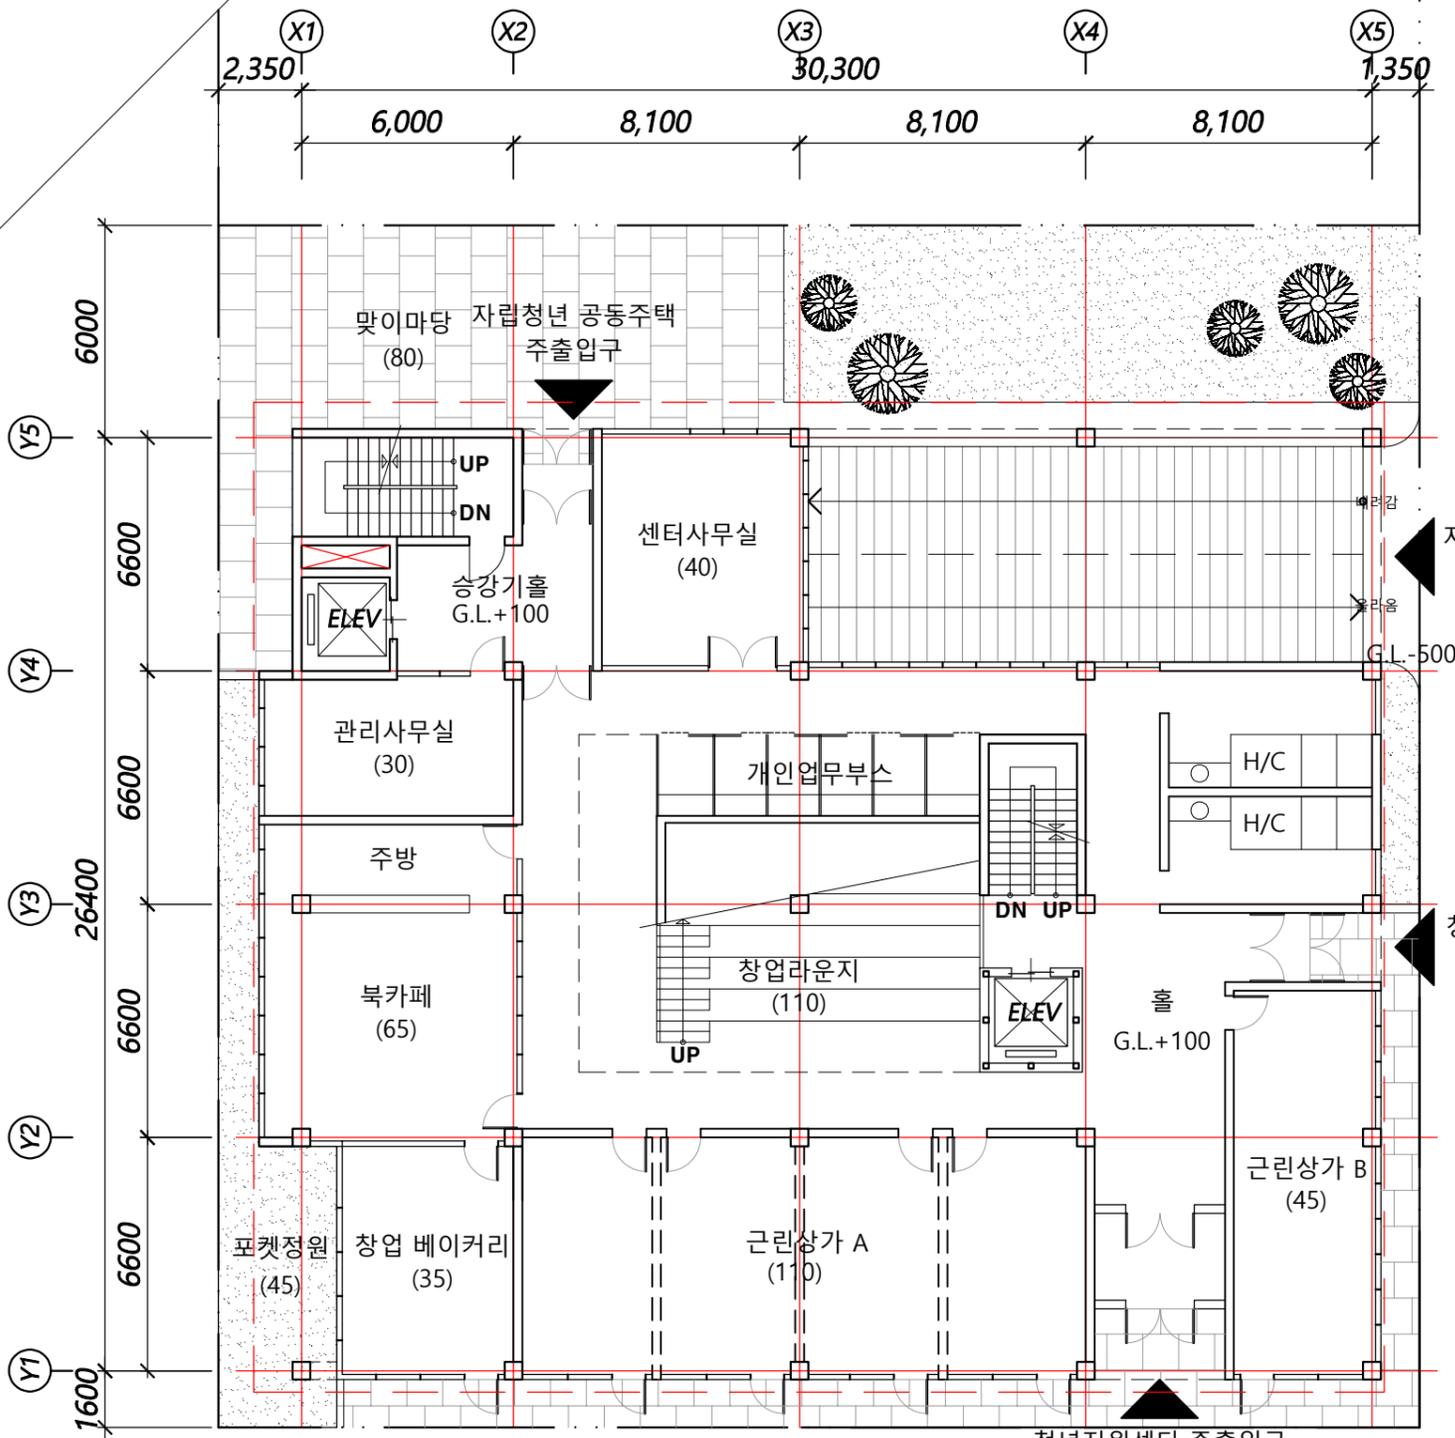


응시번호  
성명  
감독확인  
(서명)

기준층 평면도  
축척 : 1/200

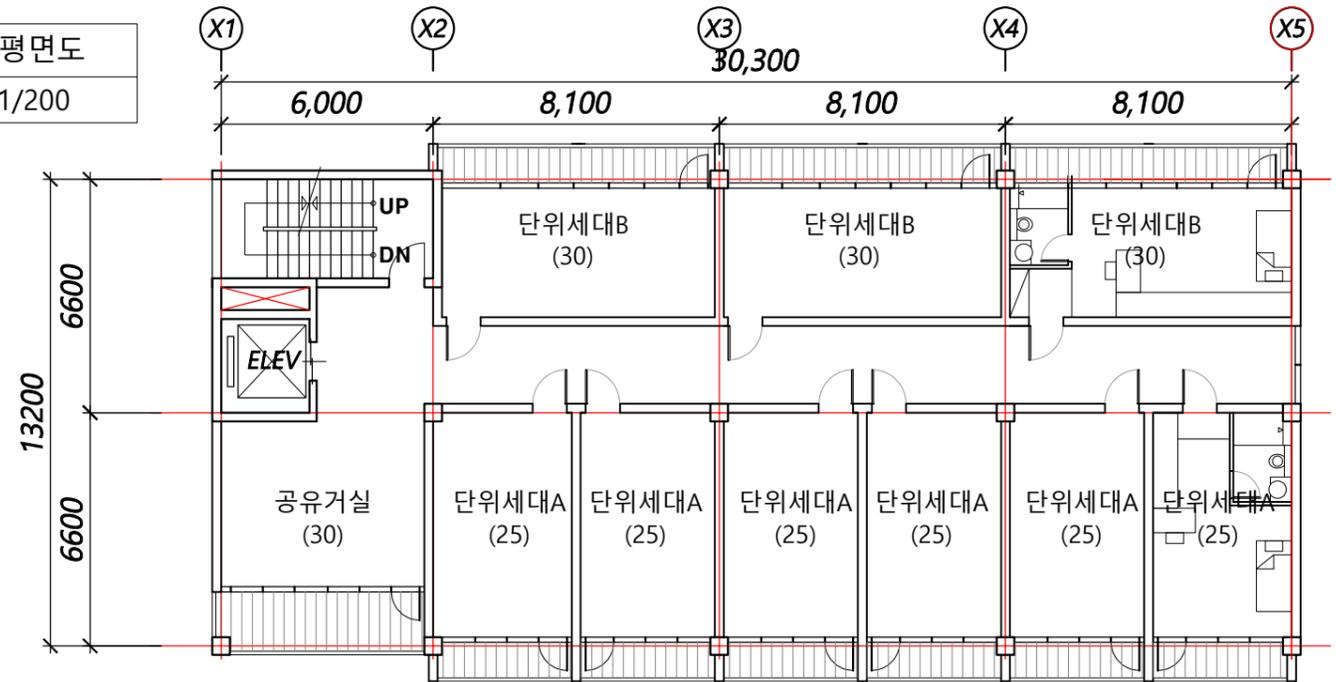

지상1층 평면도  
축척 : 1/200

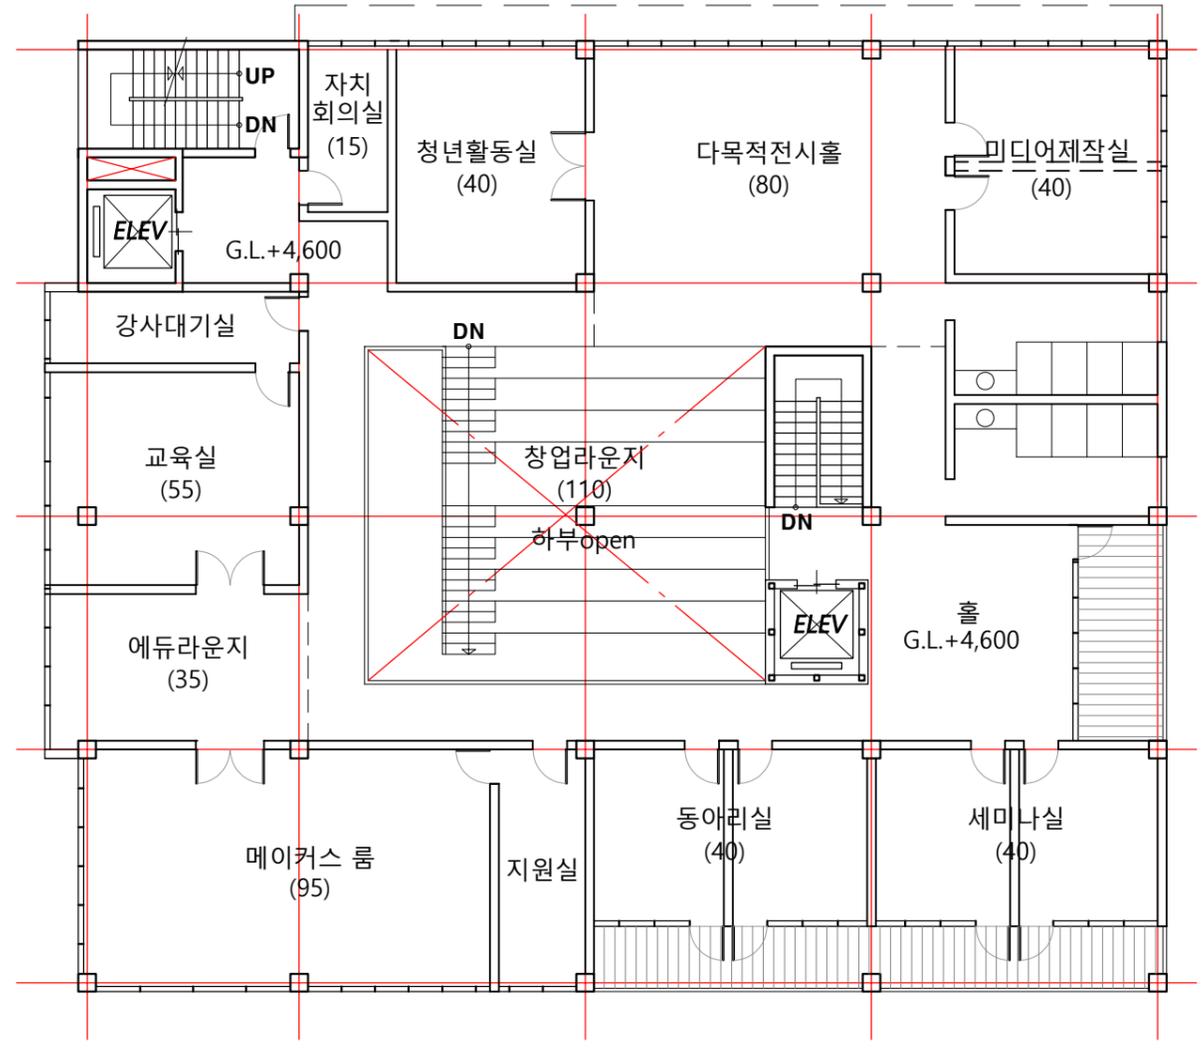

지상2층 평면도  
축척 : 1/200