


지상2층 평면도
축척 : 1/300

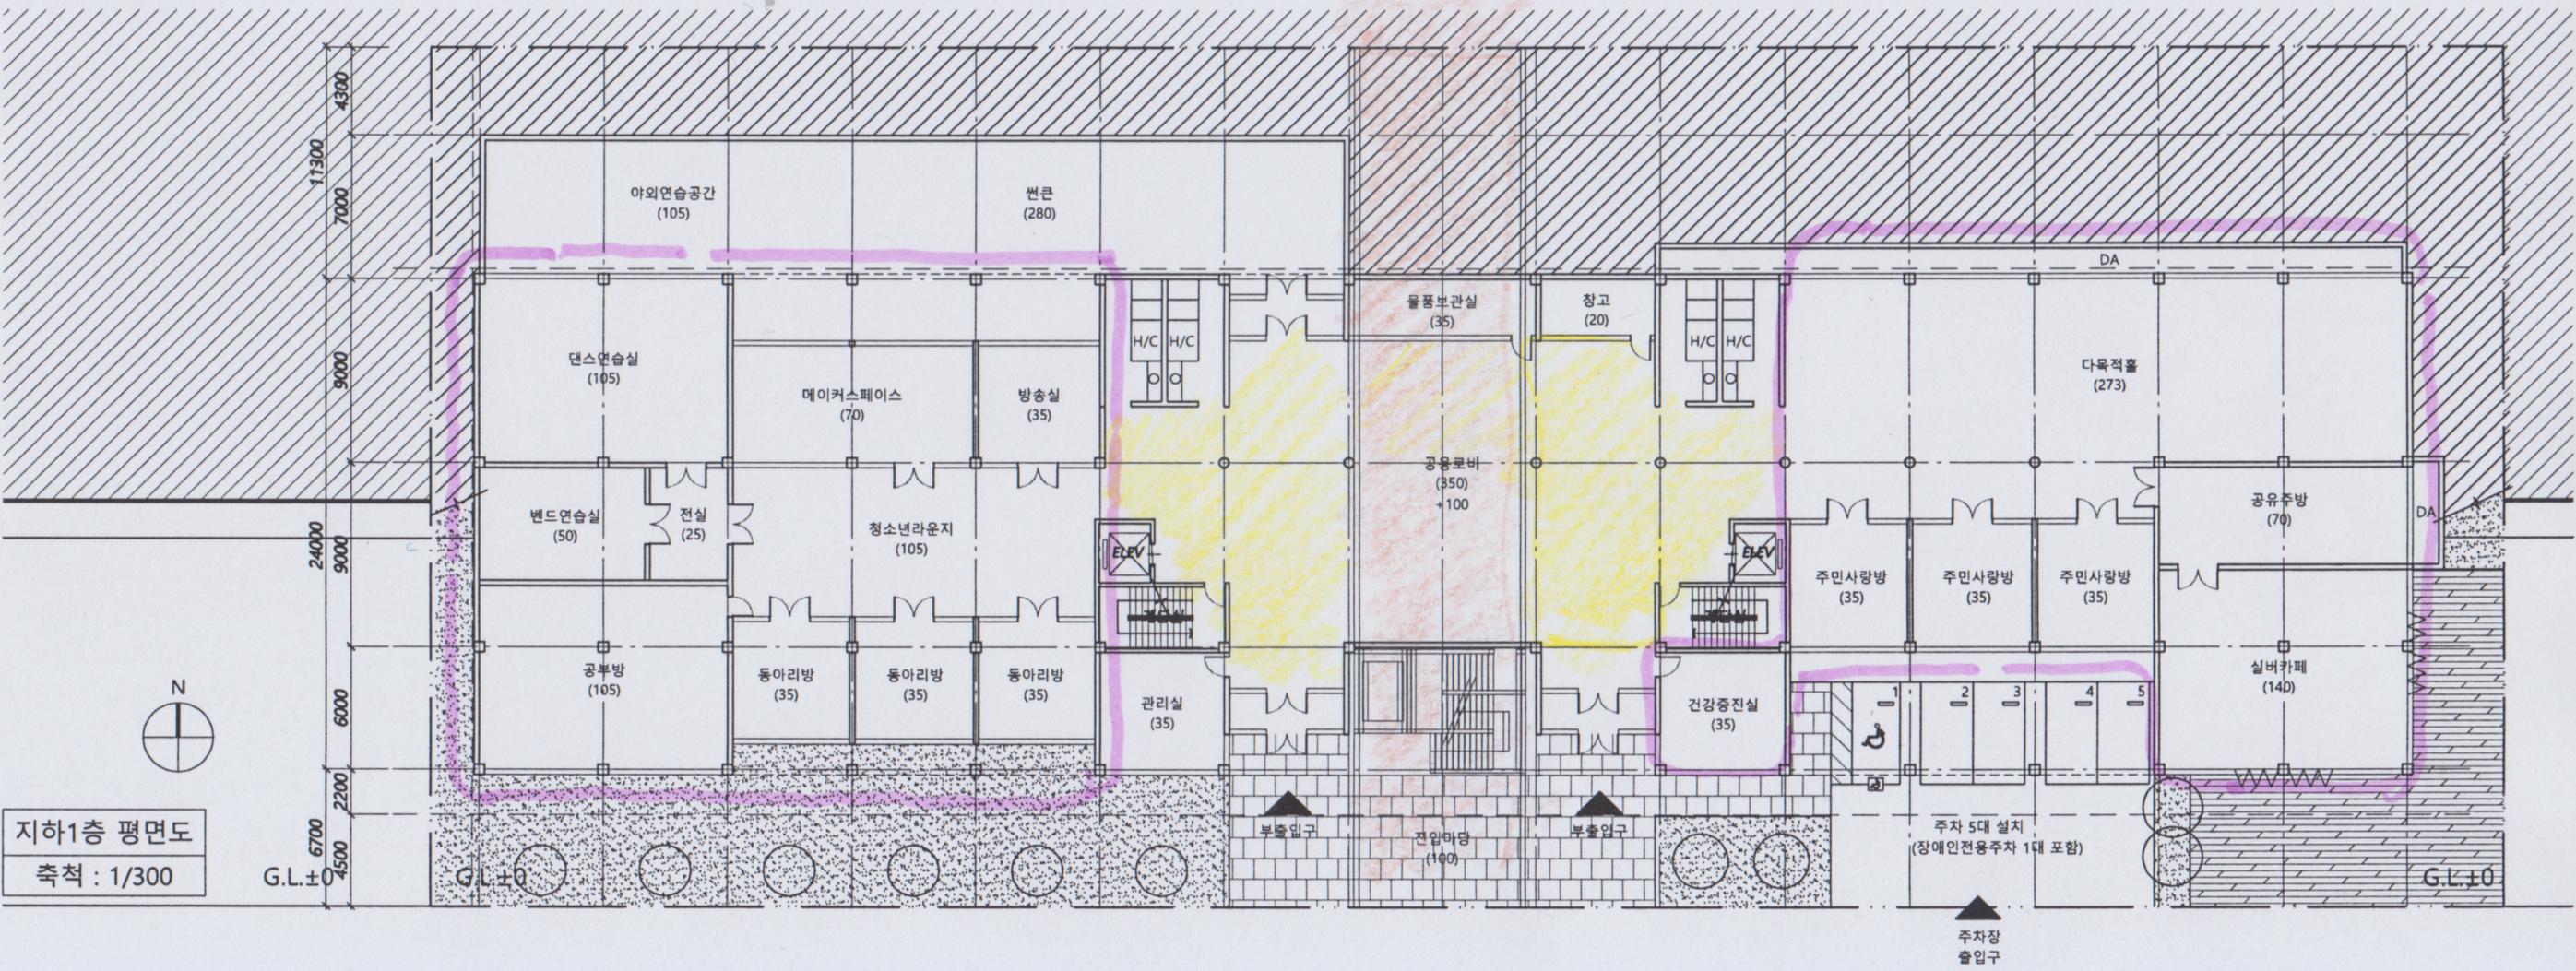

지하1층 평면도
축척 : 1/300