


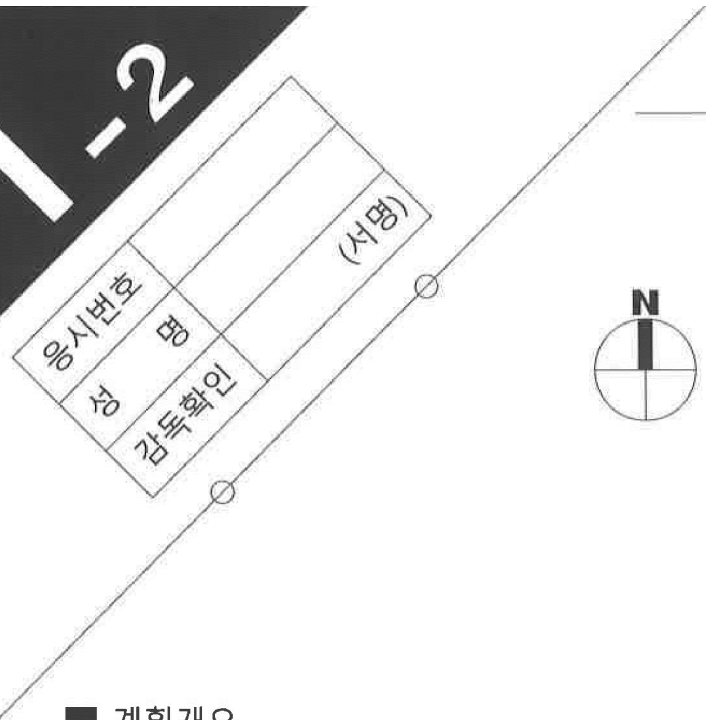


■ 계획개요


대지면적		880	m ²
건축면적		456	m ²
건폐율		51.82	%
용적률		250	%
바닥면적			m ²
	지상 5층	456	m ²
	지상 4층	456	m ²
	지상 3층	456	m ²
	지상 2층	456	m ²
	지상 1층	376	m ²
	지하 1층	456	m ²
용적률 산정용 연면적		2,200	m ²
연면적		2,656	m ²
주차대수	2,312 m ² / 150m ² = 15.41		
	15 대		

■ 지하층 가중평균 지표면 높이 산정

191	=	2.15	m
89			
G.L. +1.15 m			

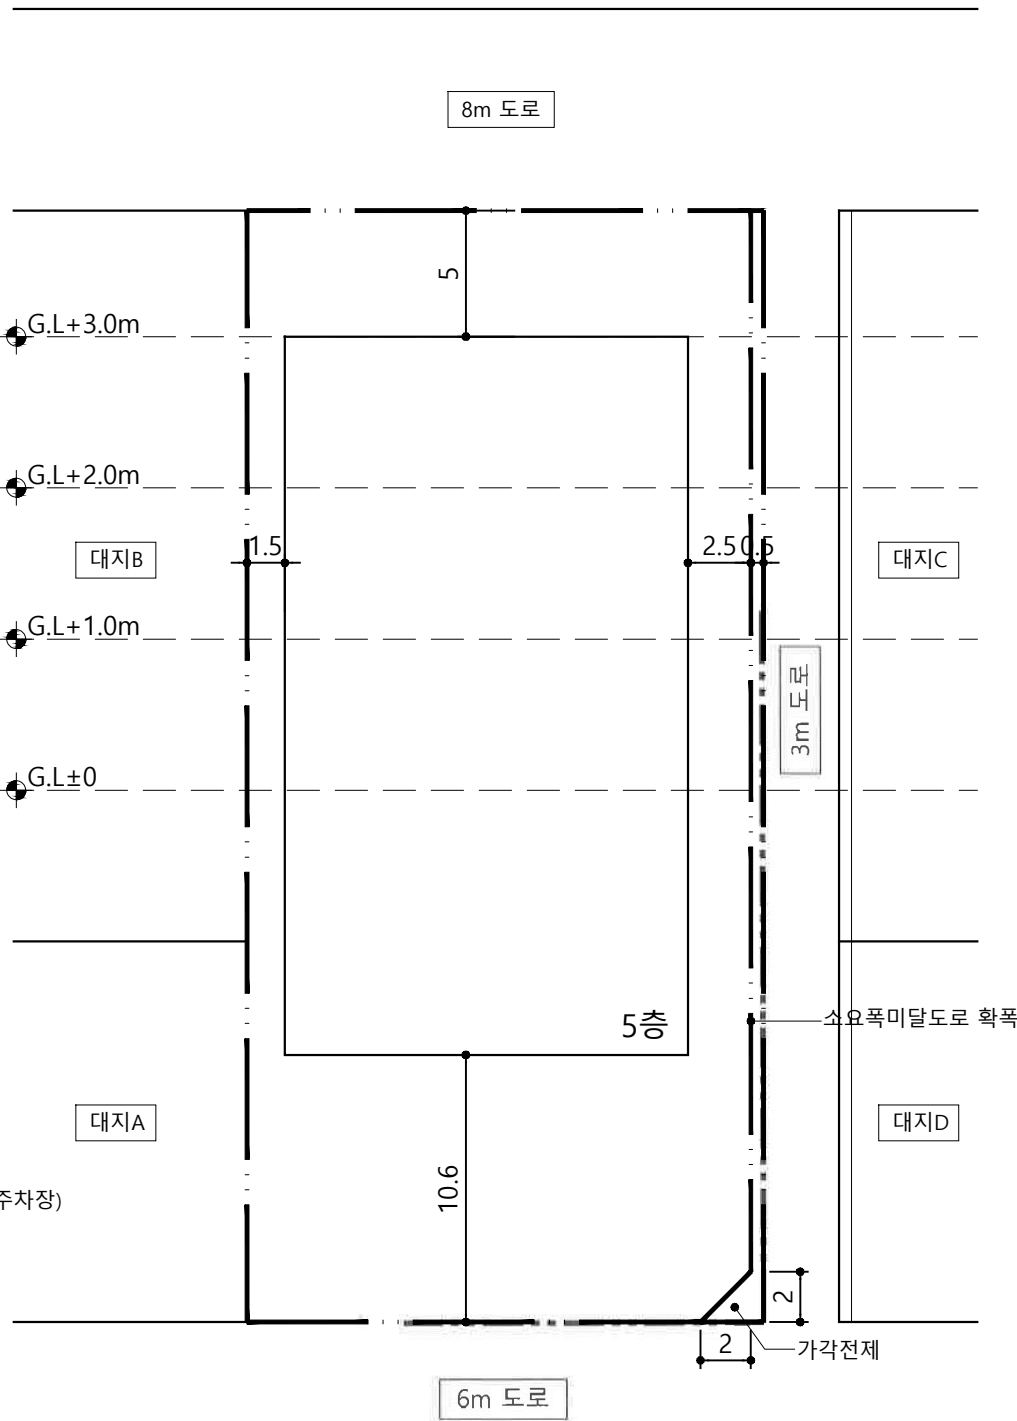

배치도
축척: 1/300

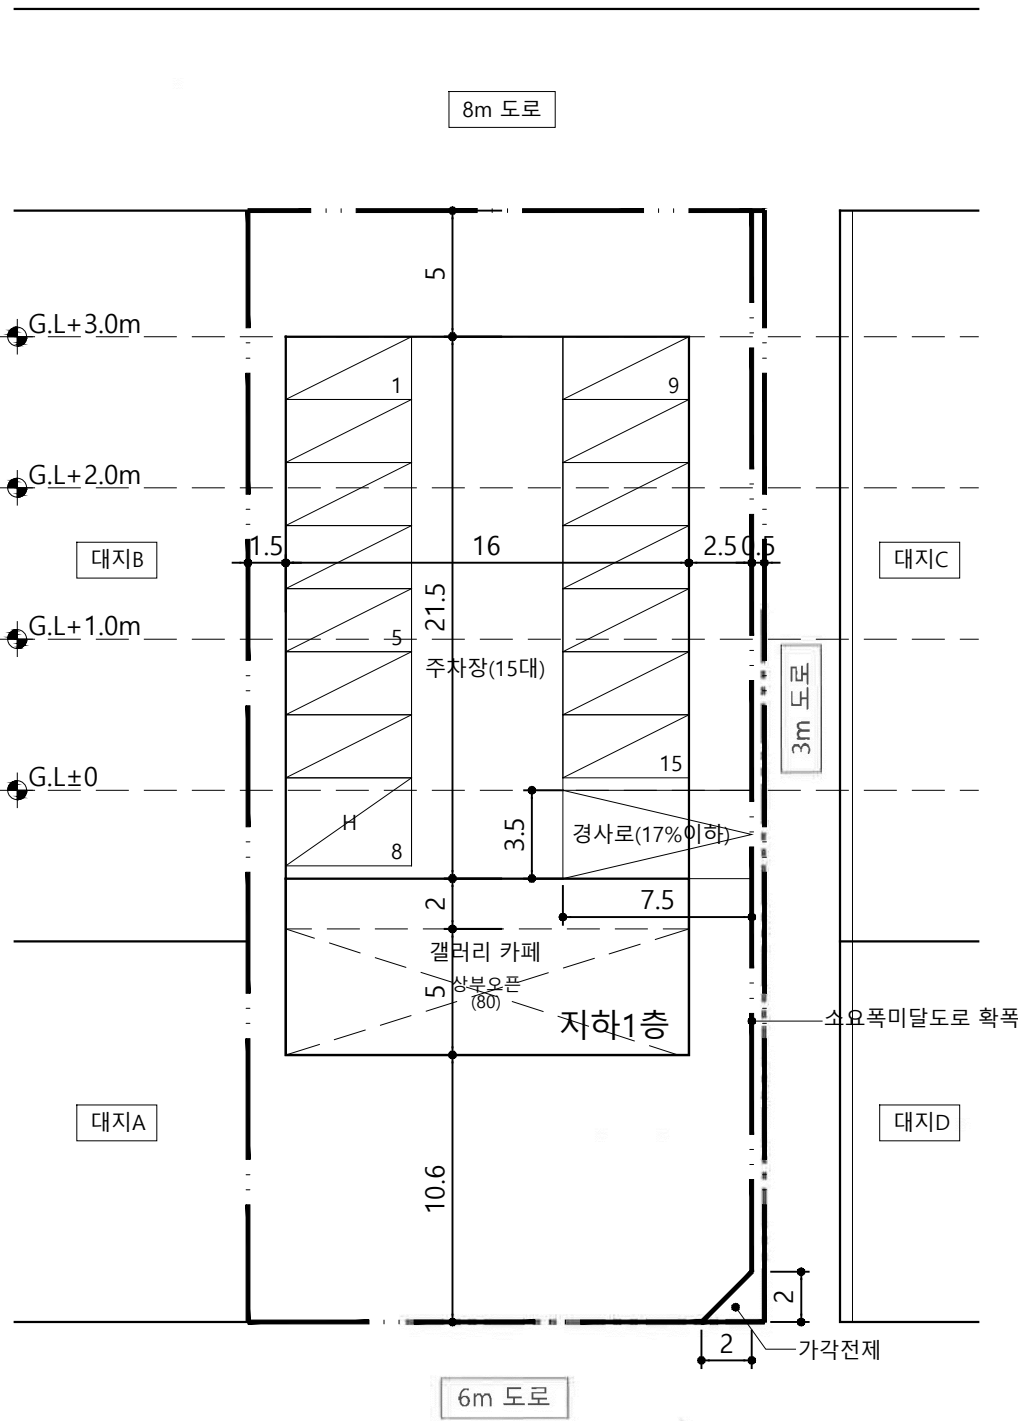

지하 1층 평면도
축척: 1/300

