




2007  
 용서번호  
 상 명  
 감독확인 (인)

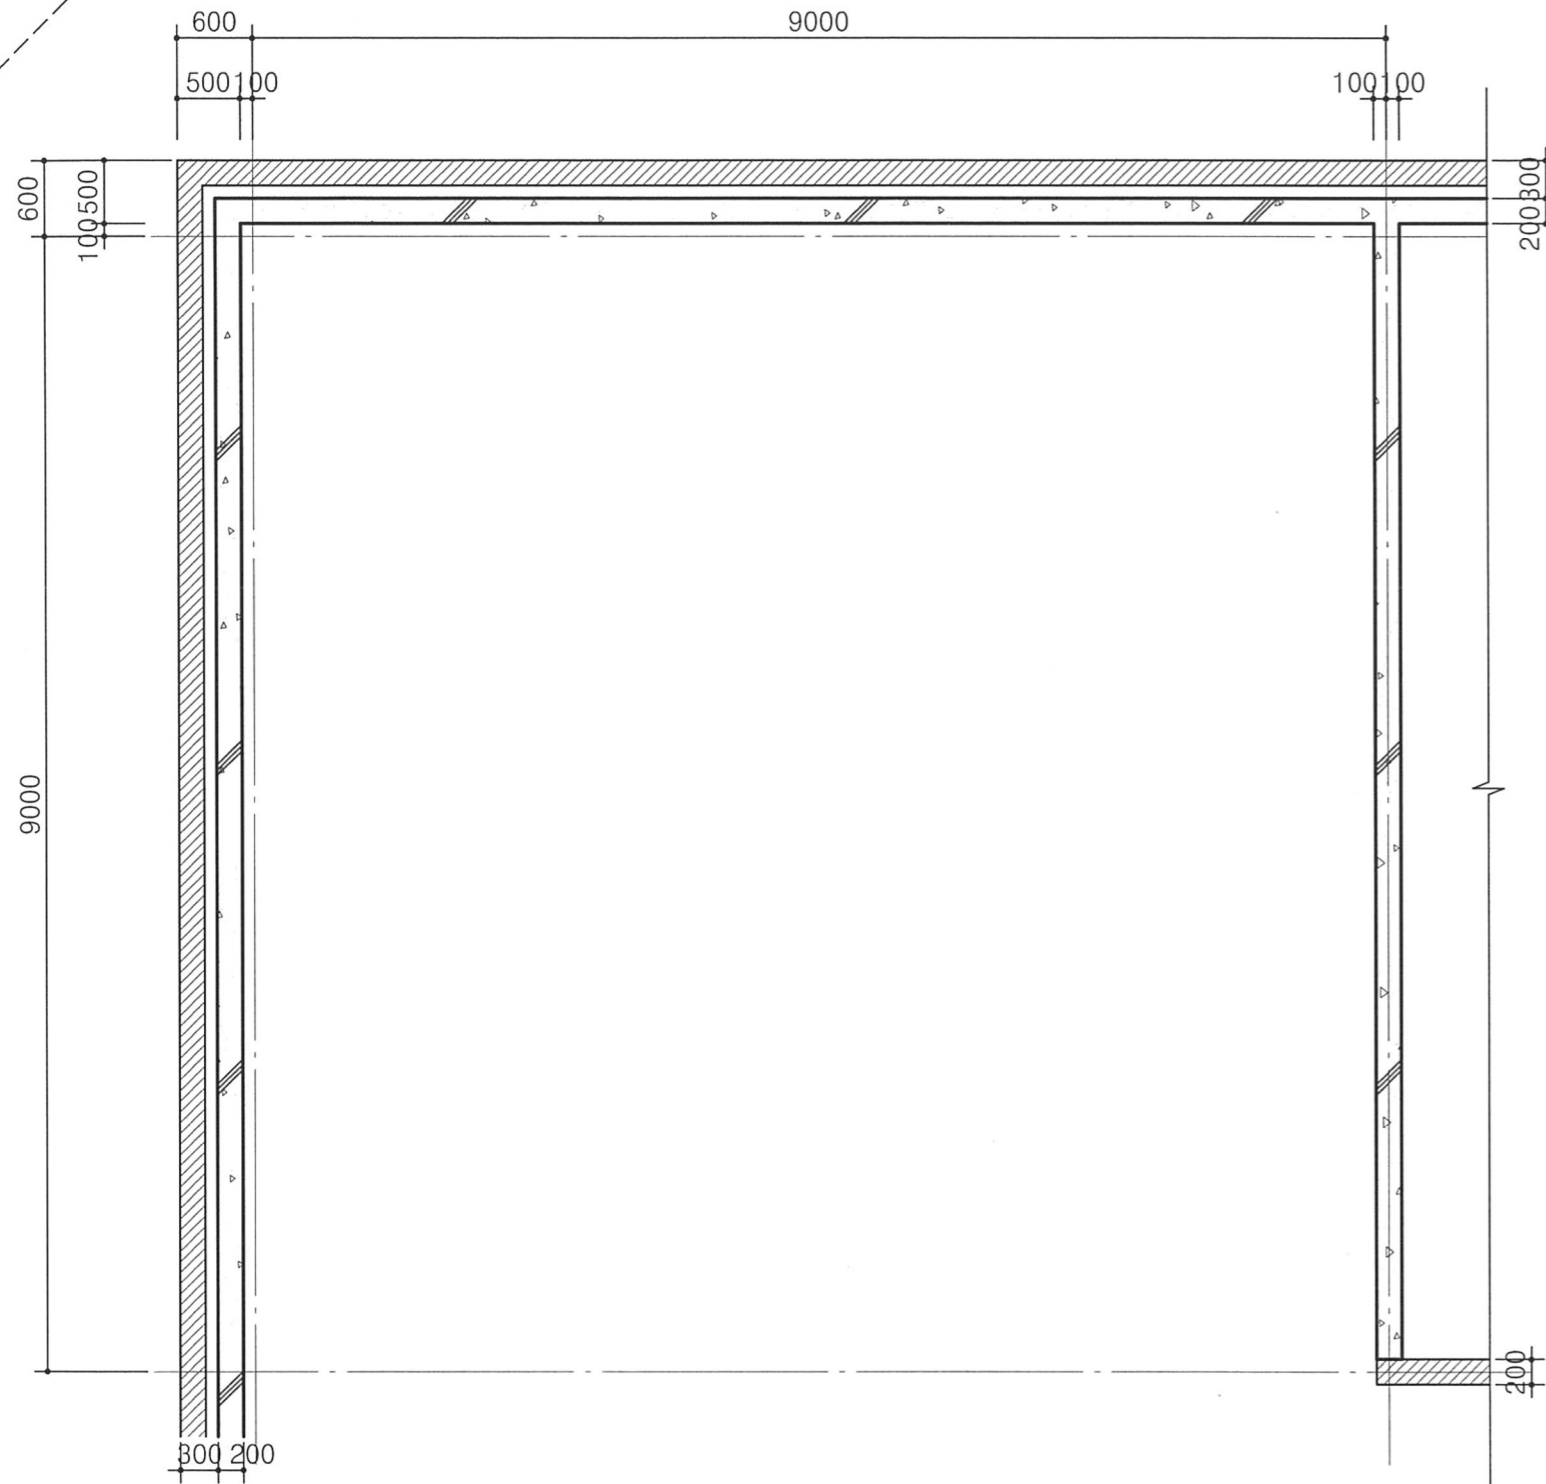


5층계단평면도  
 축척 : 1/60

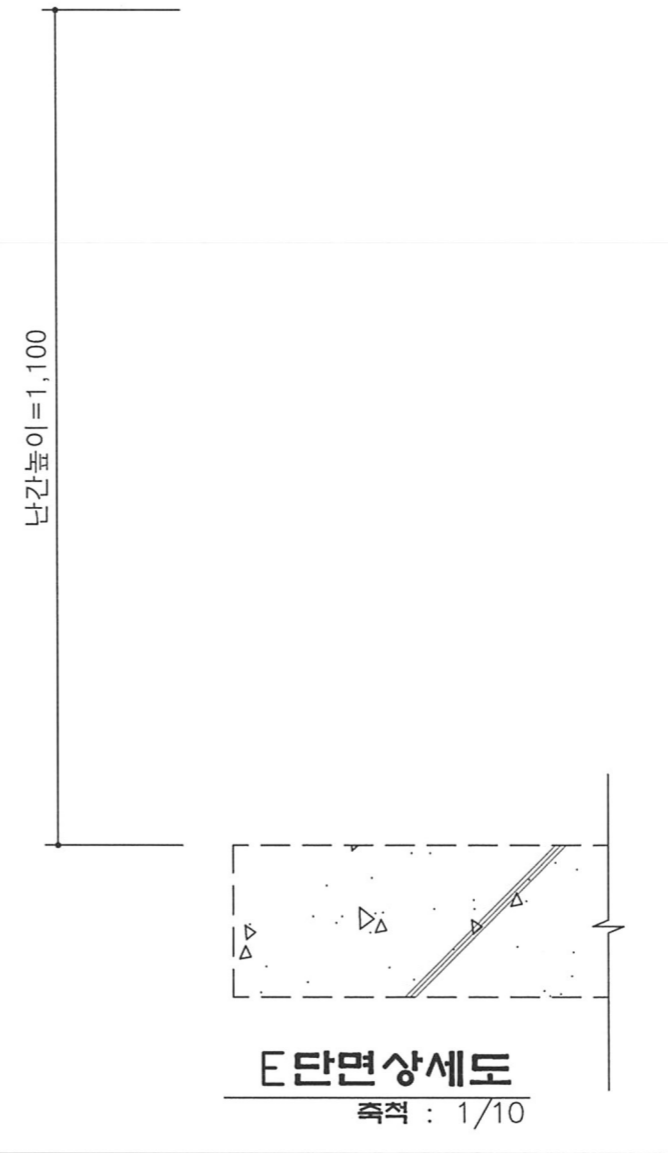

E 단면상세도  
 축척 : 1/10

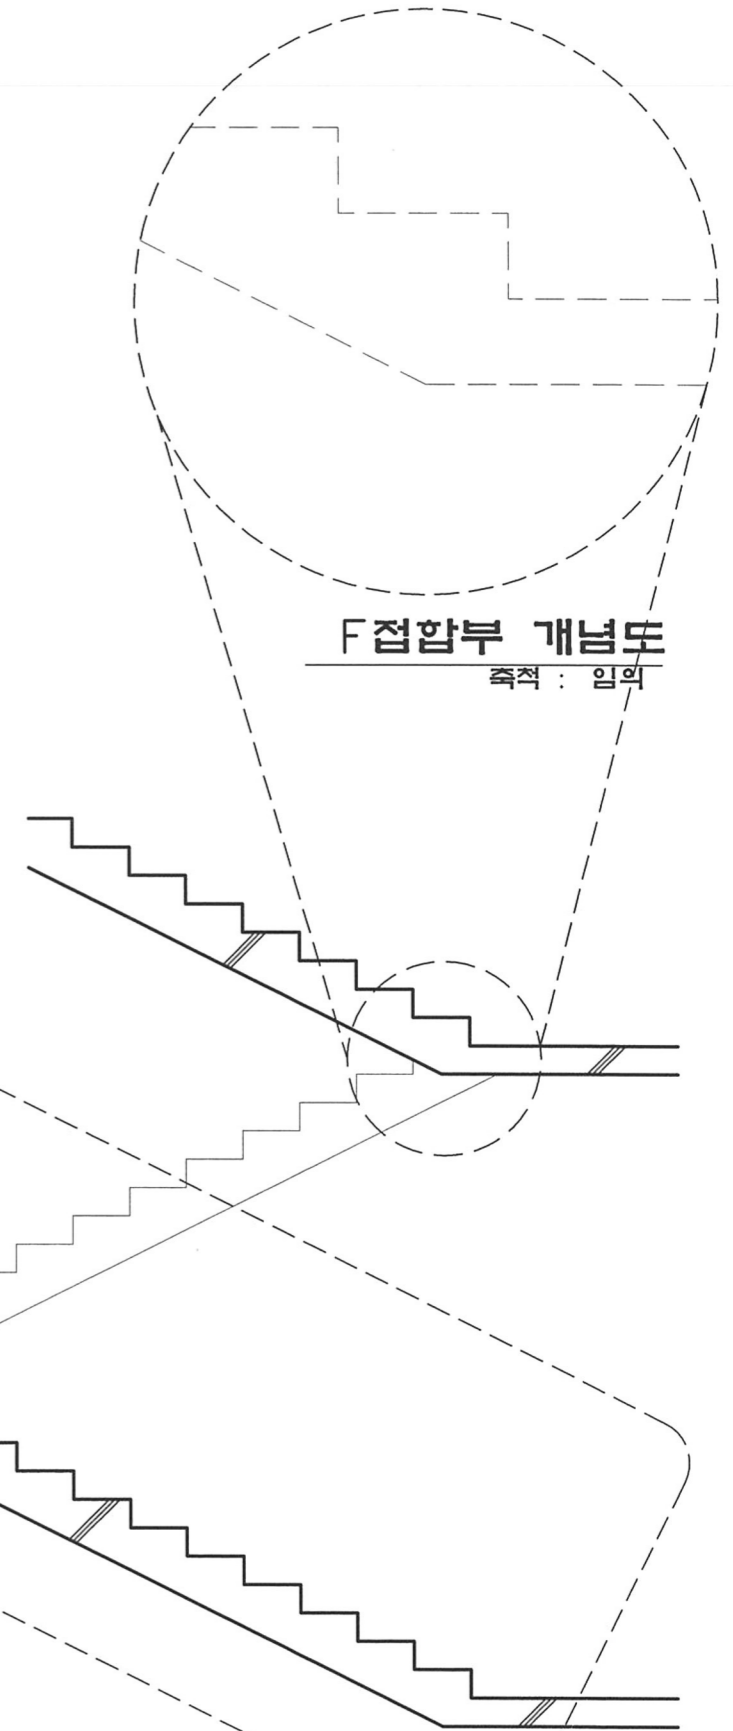

F점압부 개념도  
 축척 : 임의

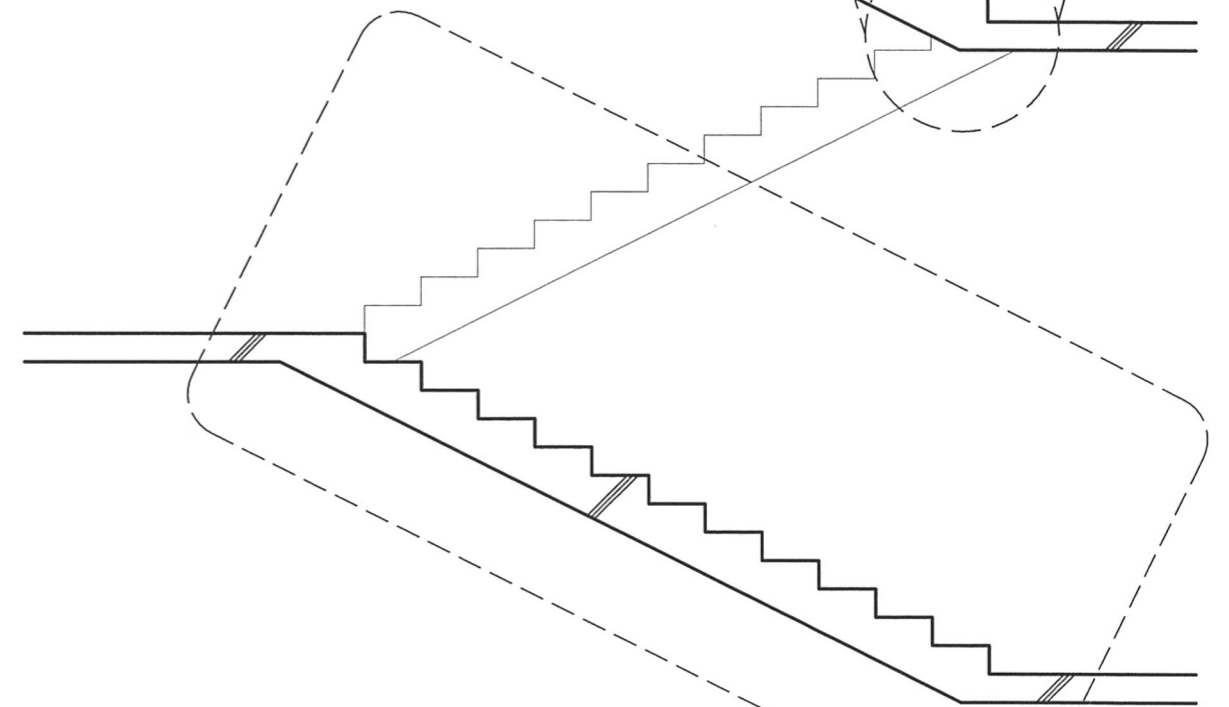

부분 단면도  
 축척 : 1/40