



2011

응시번호	성명
	감독확인 (인)

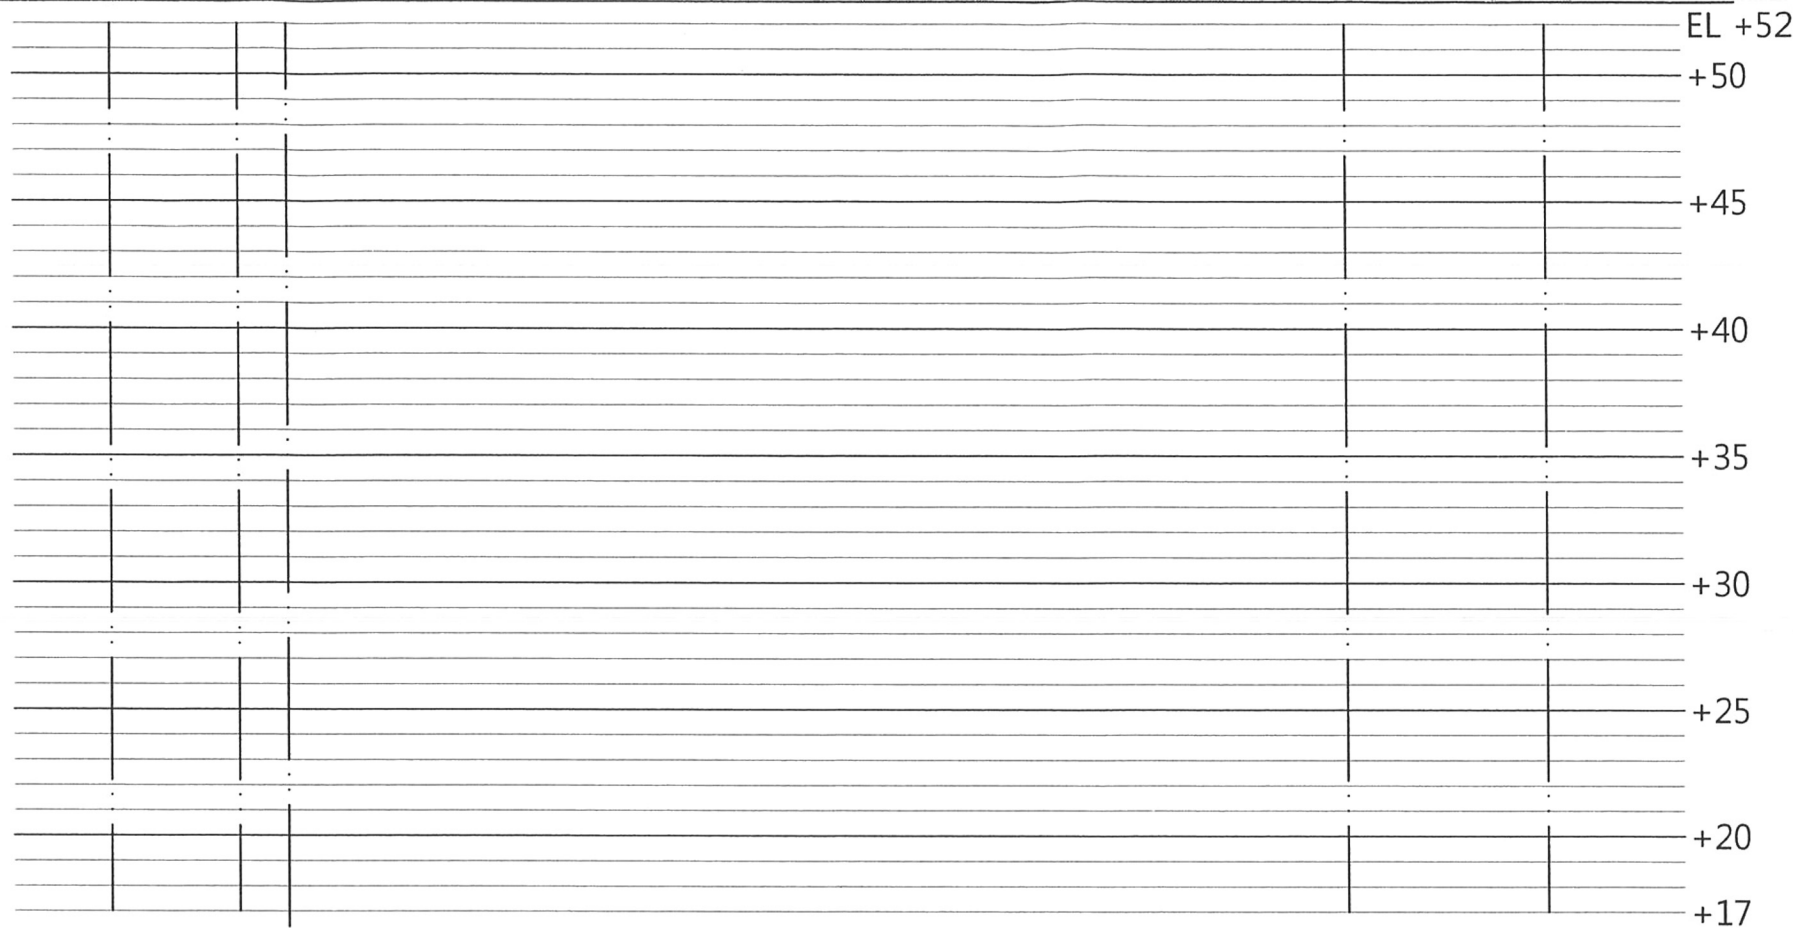


X 단면도

축척 : 1/300

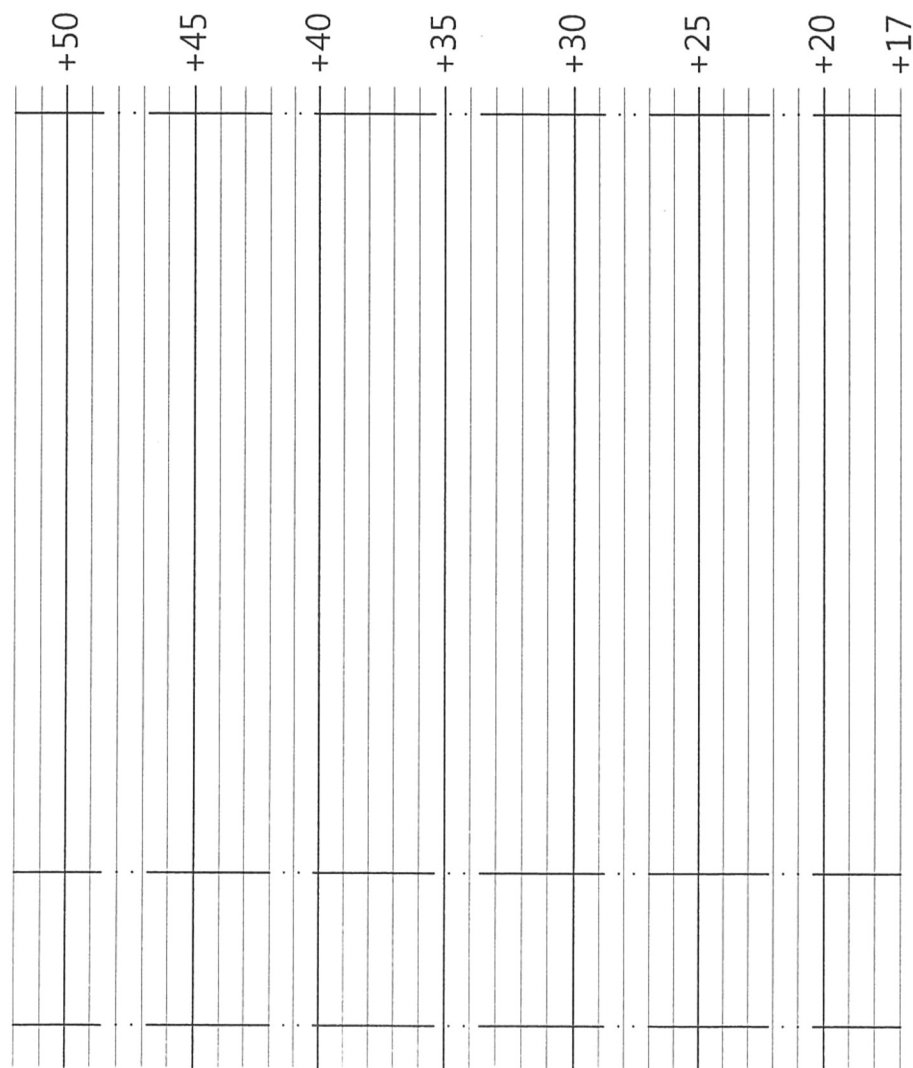

Y 단면도

축척 : 1/300

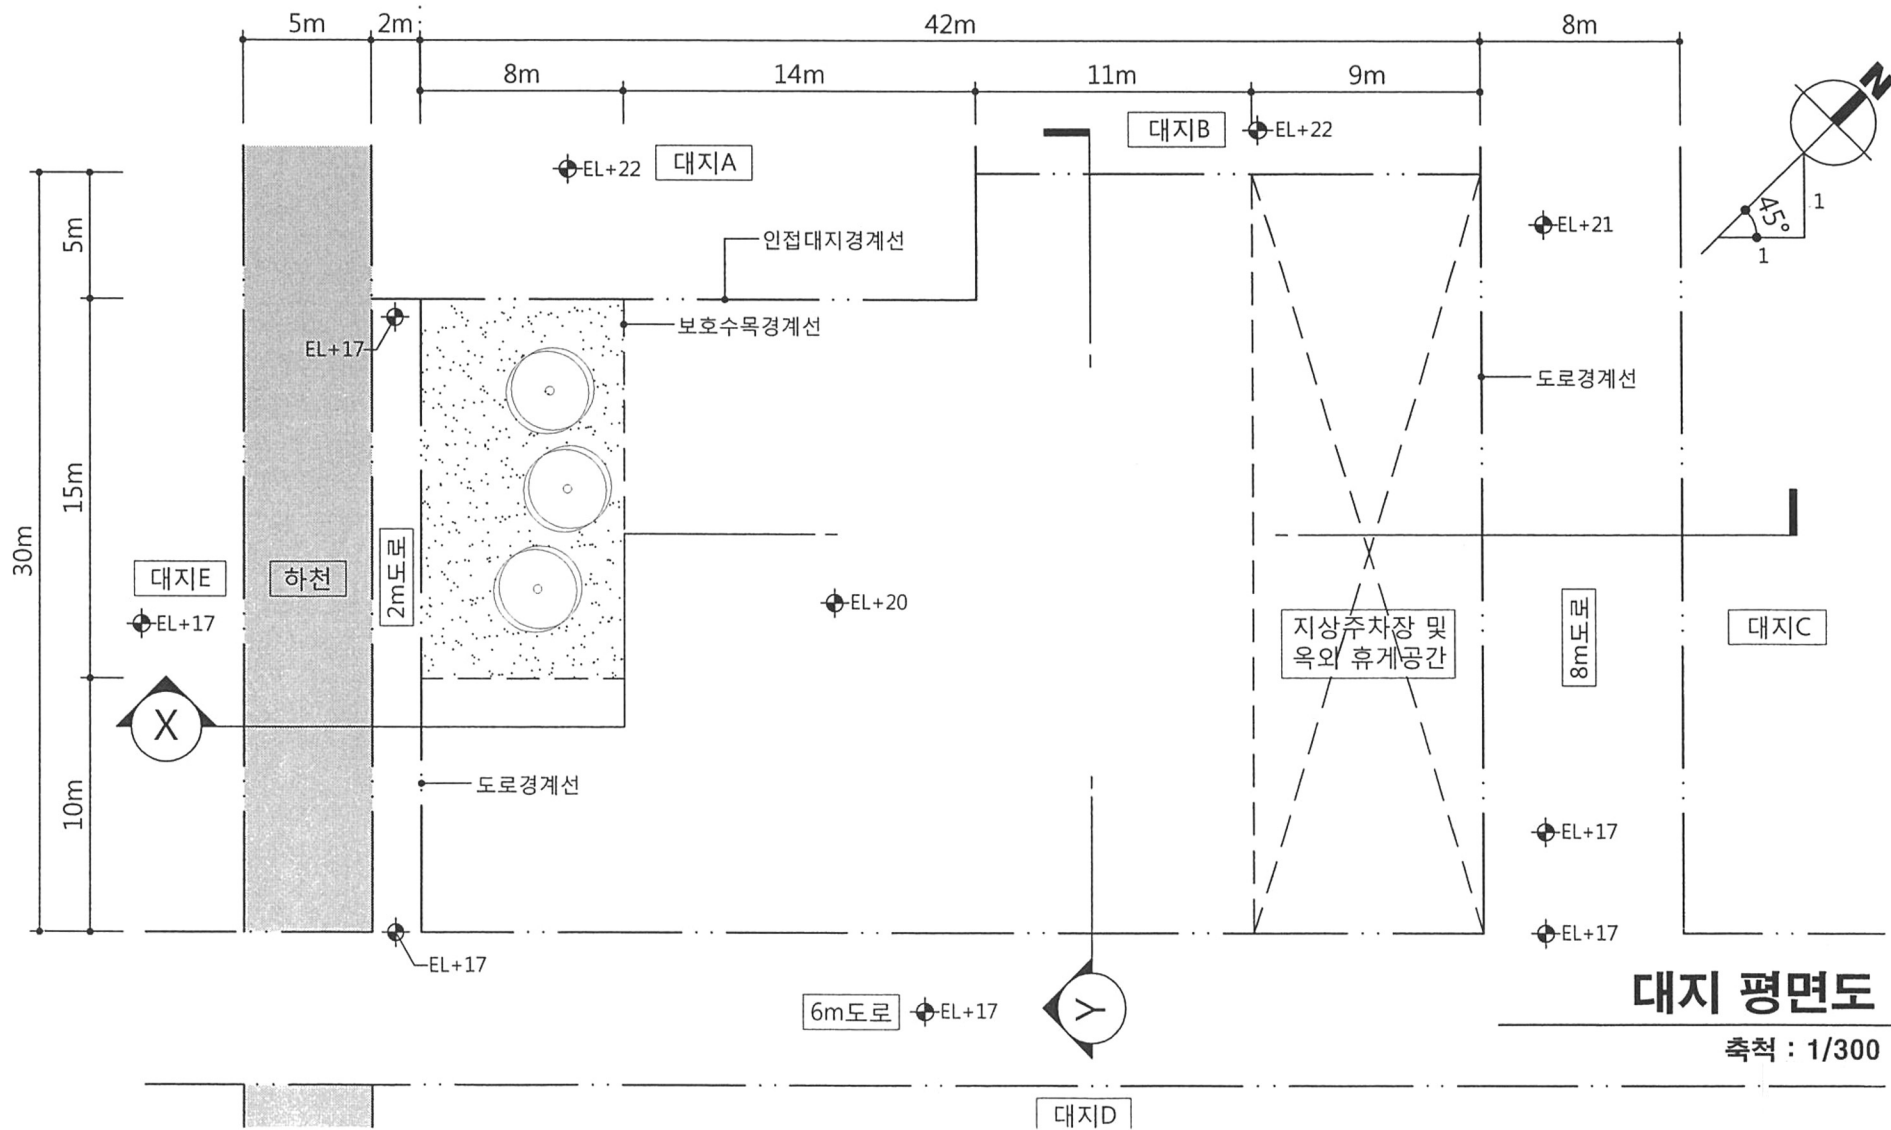

대지 평면도

축척 : 1/300