



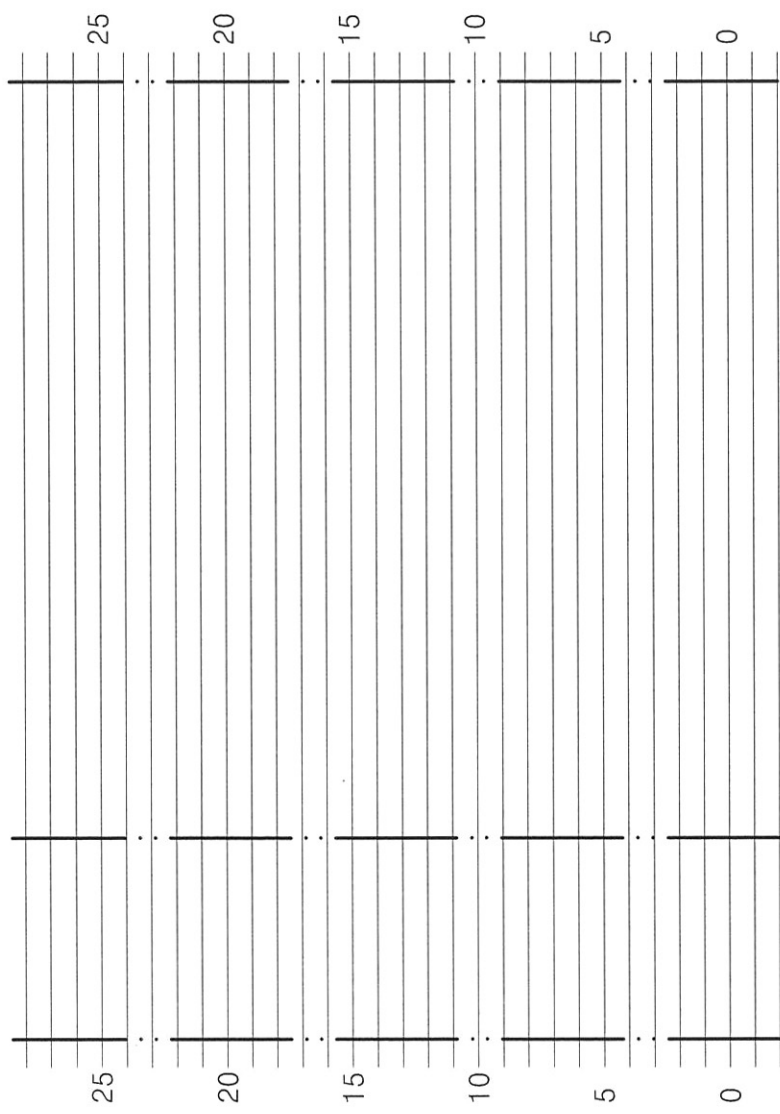

X 단면도
축척 : 1/300



Y 단면도
축척 : 1/300

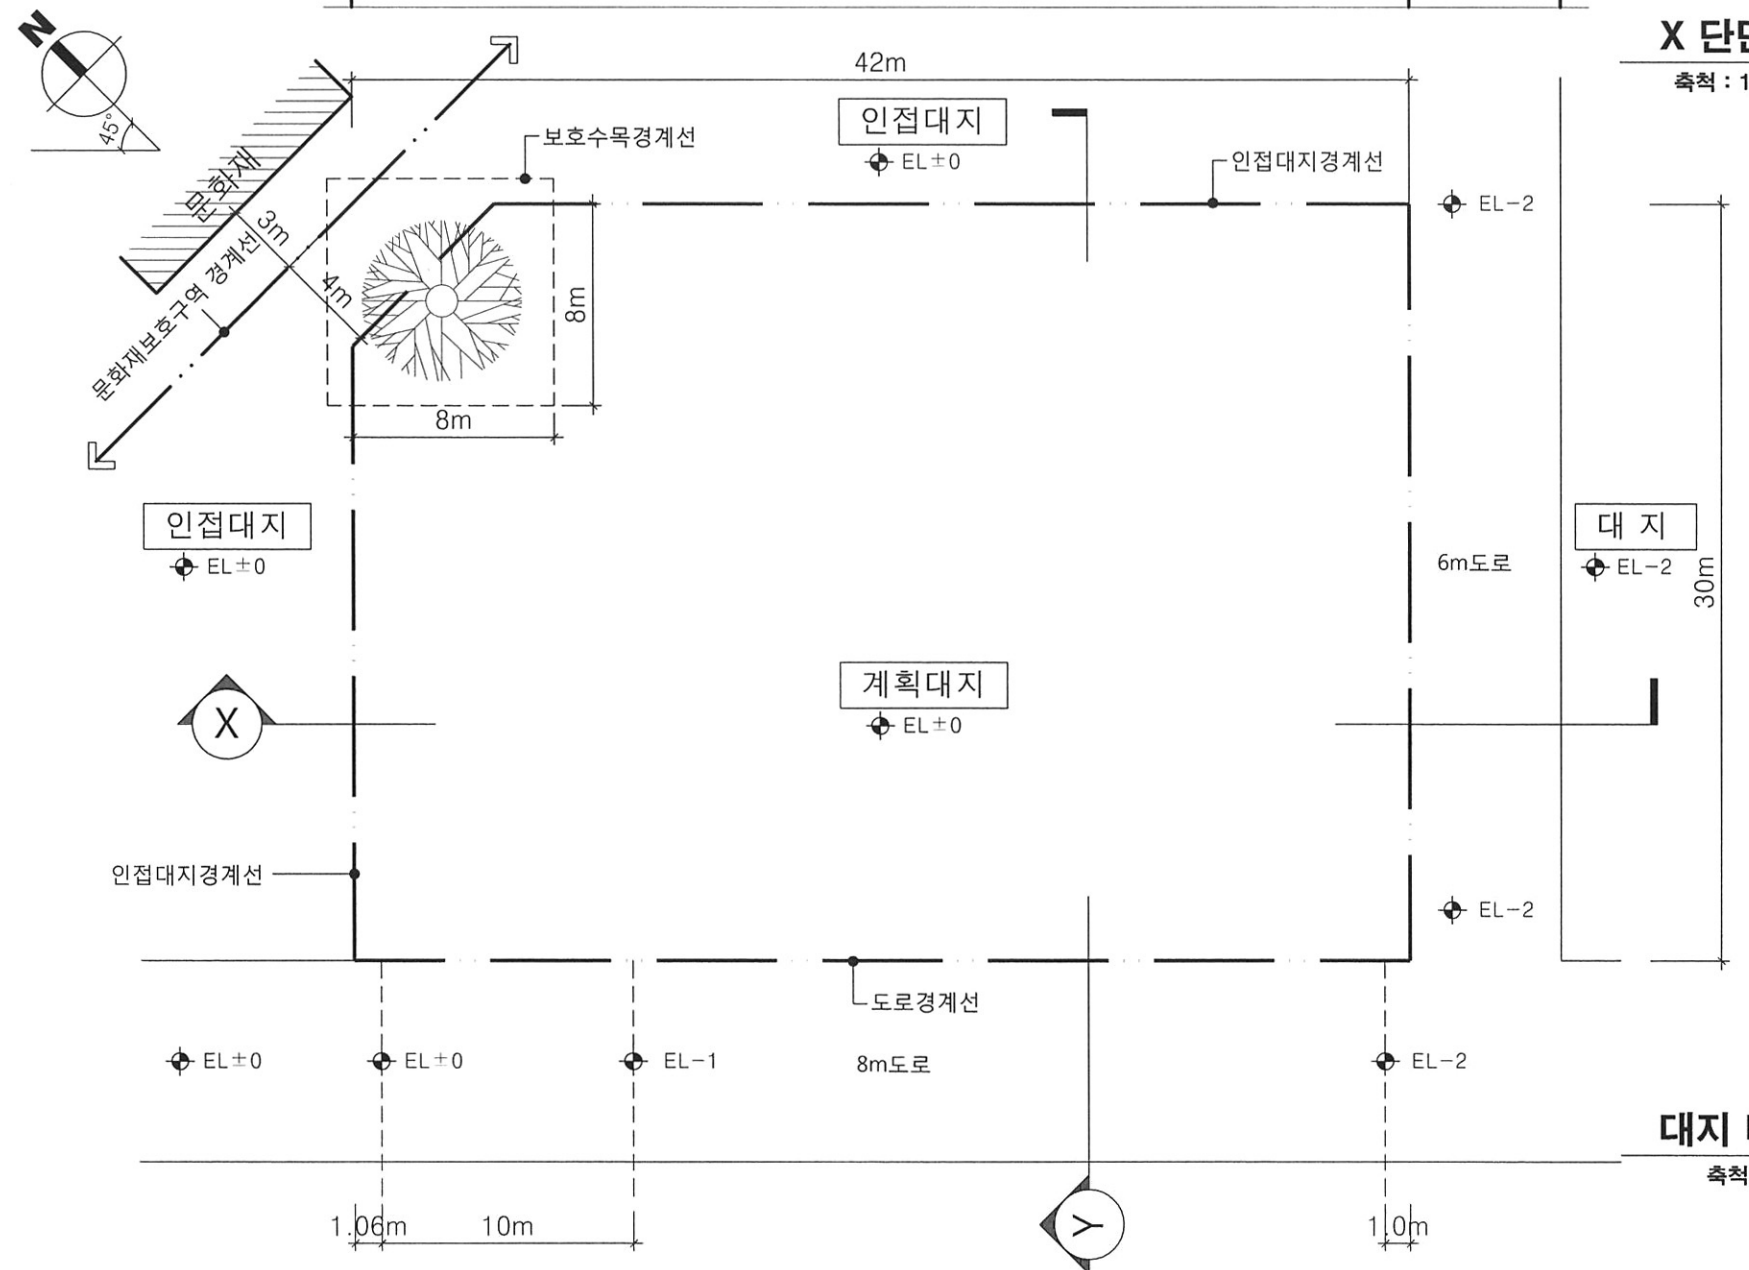

대지 배치도
축척 : 1/300