


X-X' 단면도  
축척:1/200


Y-Y' 단면도  
축척:1/200

■ 계획개요

대지면적		415.5 m <sup>2</sup>	
지상층별 면적표	1층	기존	91 m <sup>2</sup>
		증축	82.5 m <sup>2</sup>
	2층(증축)	159.5 m <sup>2</sup>	
	3층(증축)	159.5 m <sup>2</sup>	
	4층(증축)	137.5 m <sup>2</sup>	
	5층(증축)	115.5 m <sup>2</sup>	
	지상층 면적	745.5 m <sup>2</sup>	
건축면적	173.5 m <sup>2</sup>		
건폐율	41.76 %		
용적률	179.42 %		

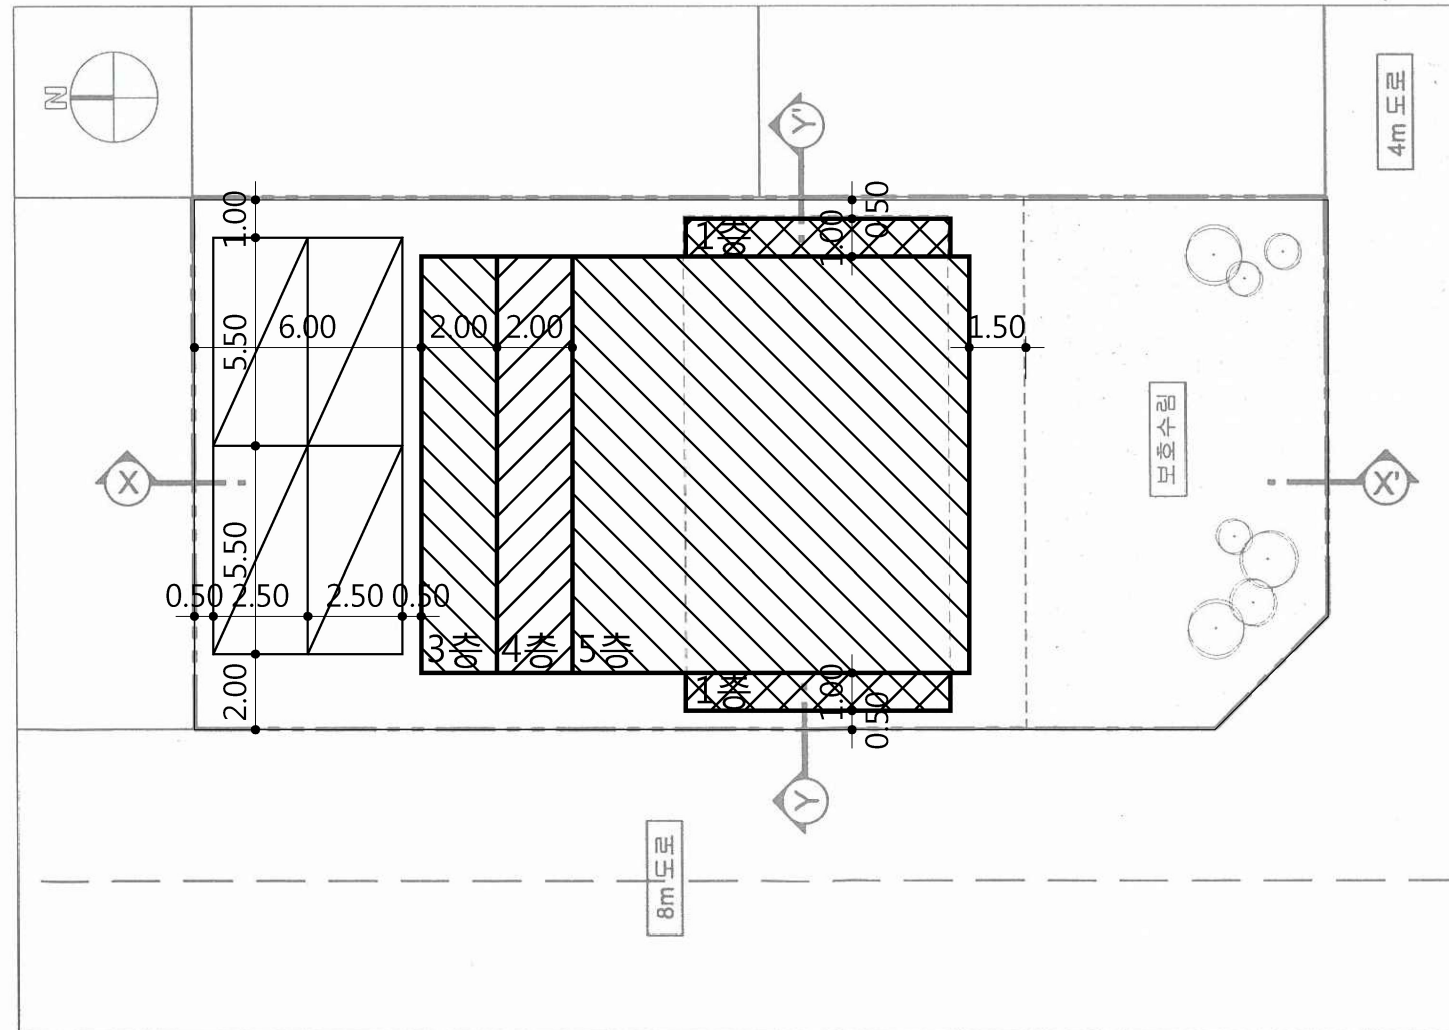

배치도  
축척:1/200

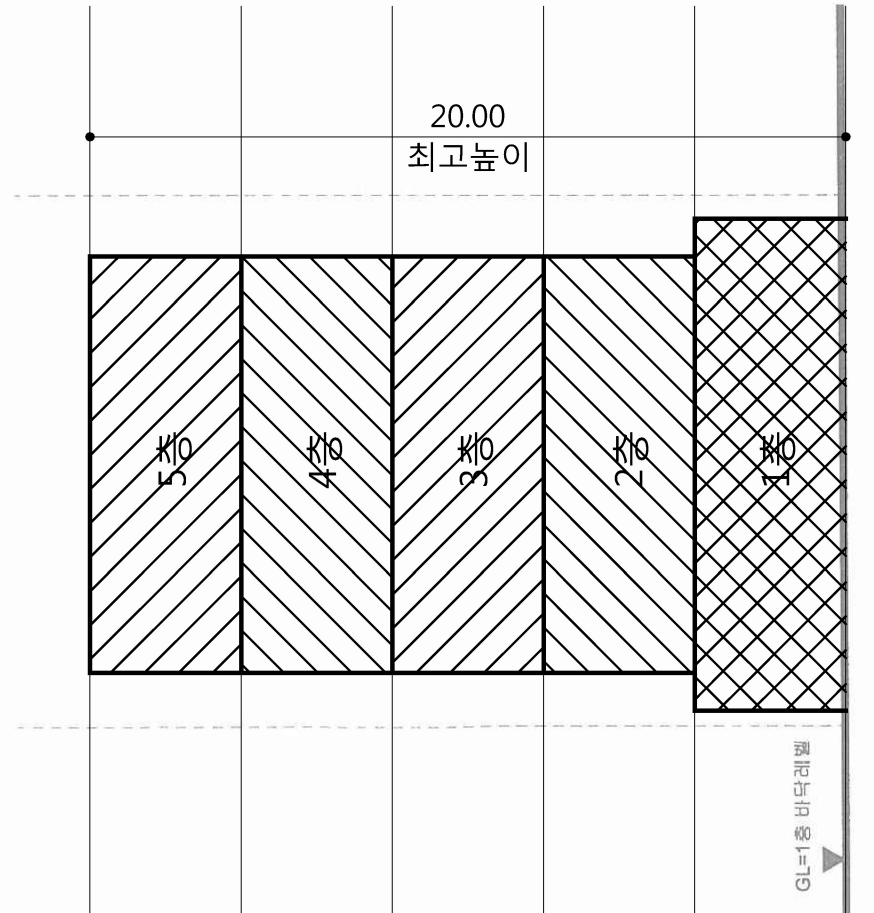

GL=1층 바닥레벨