
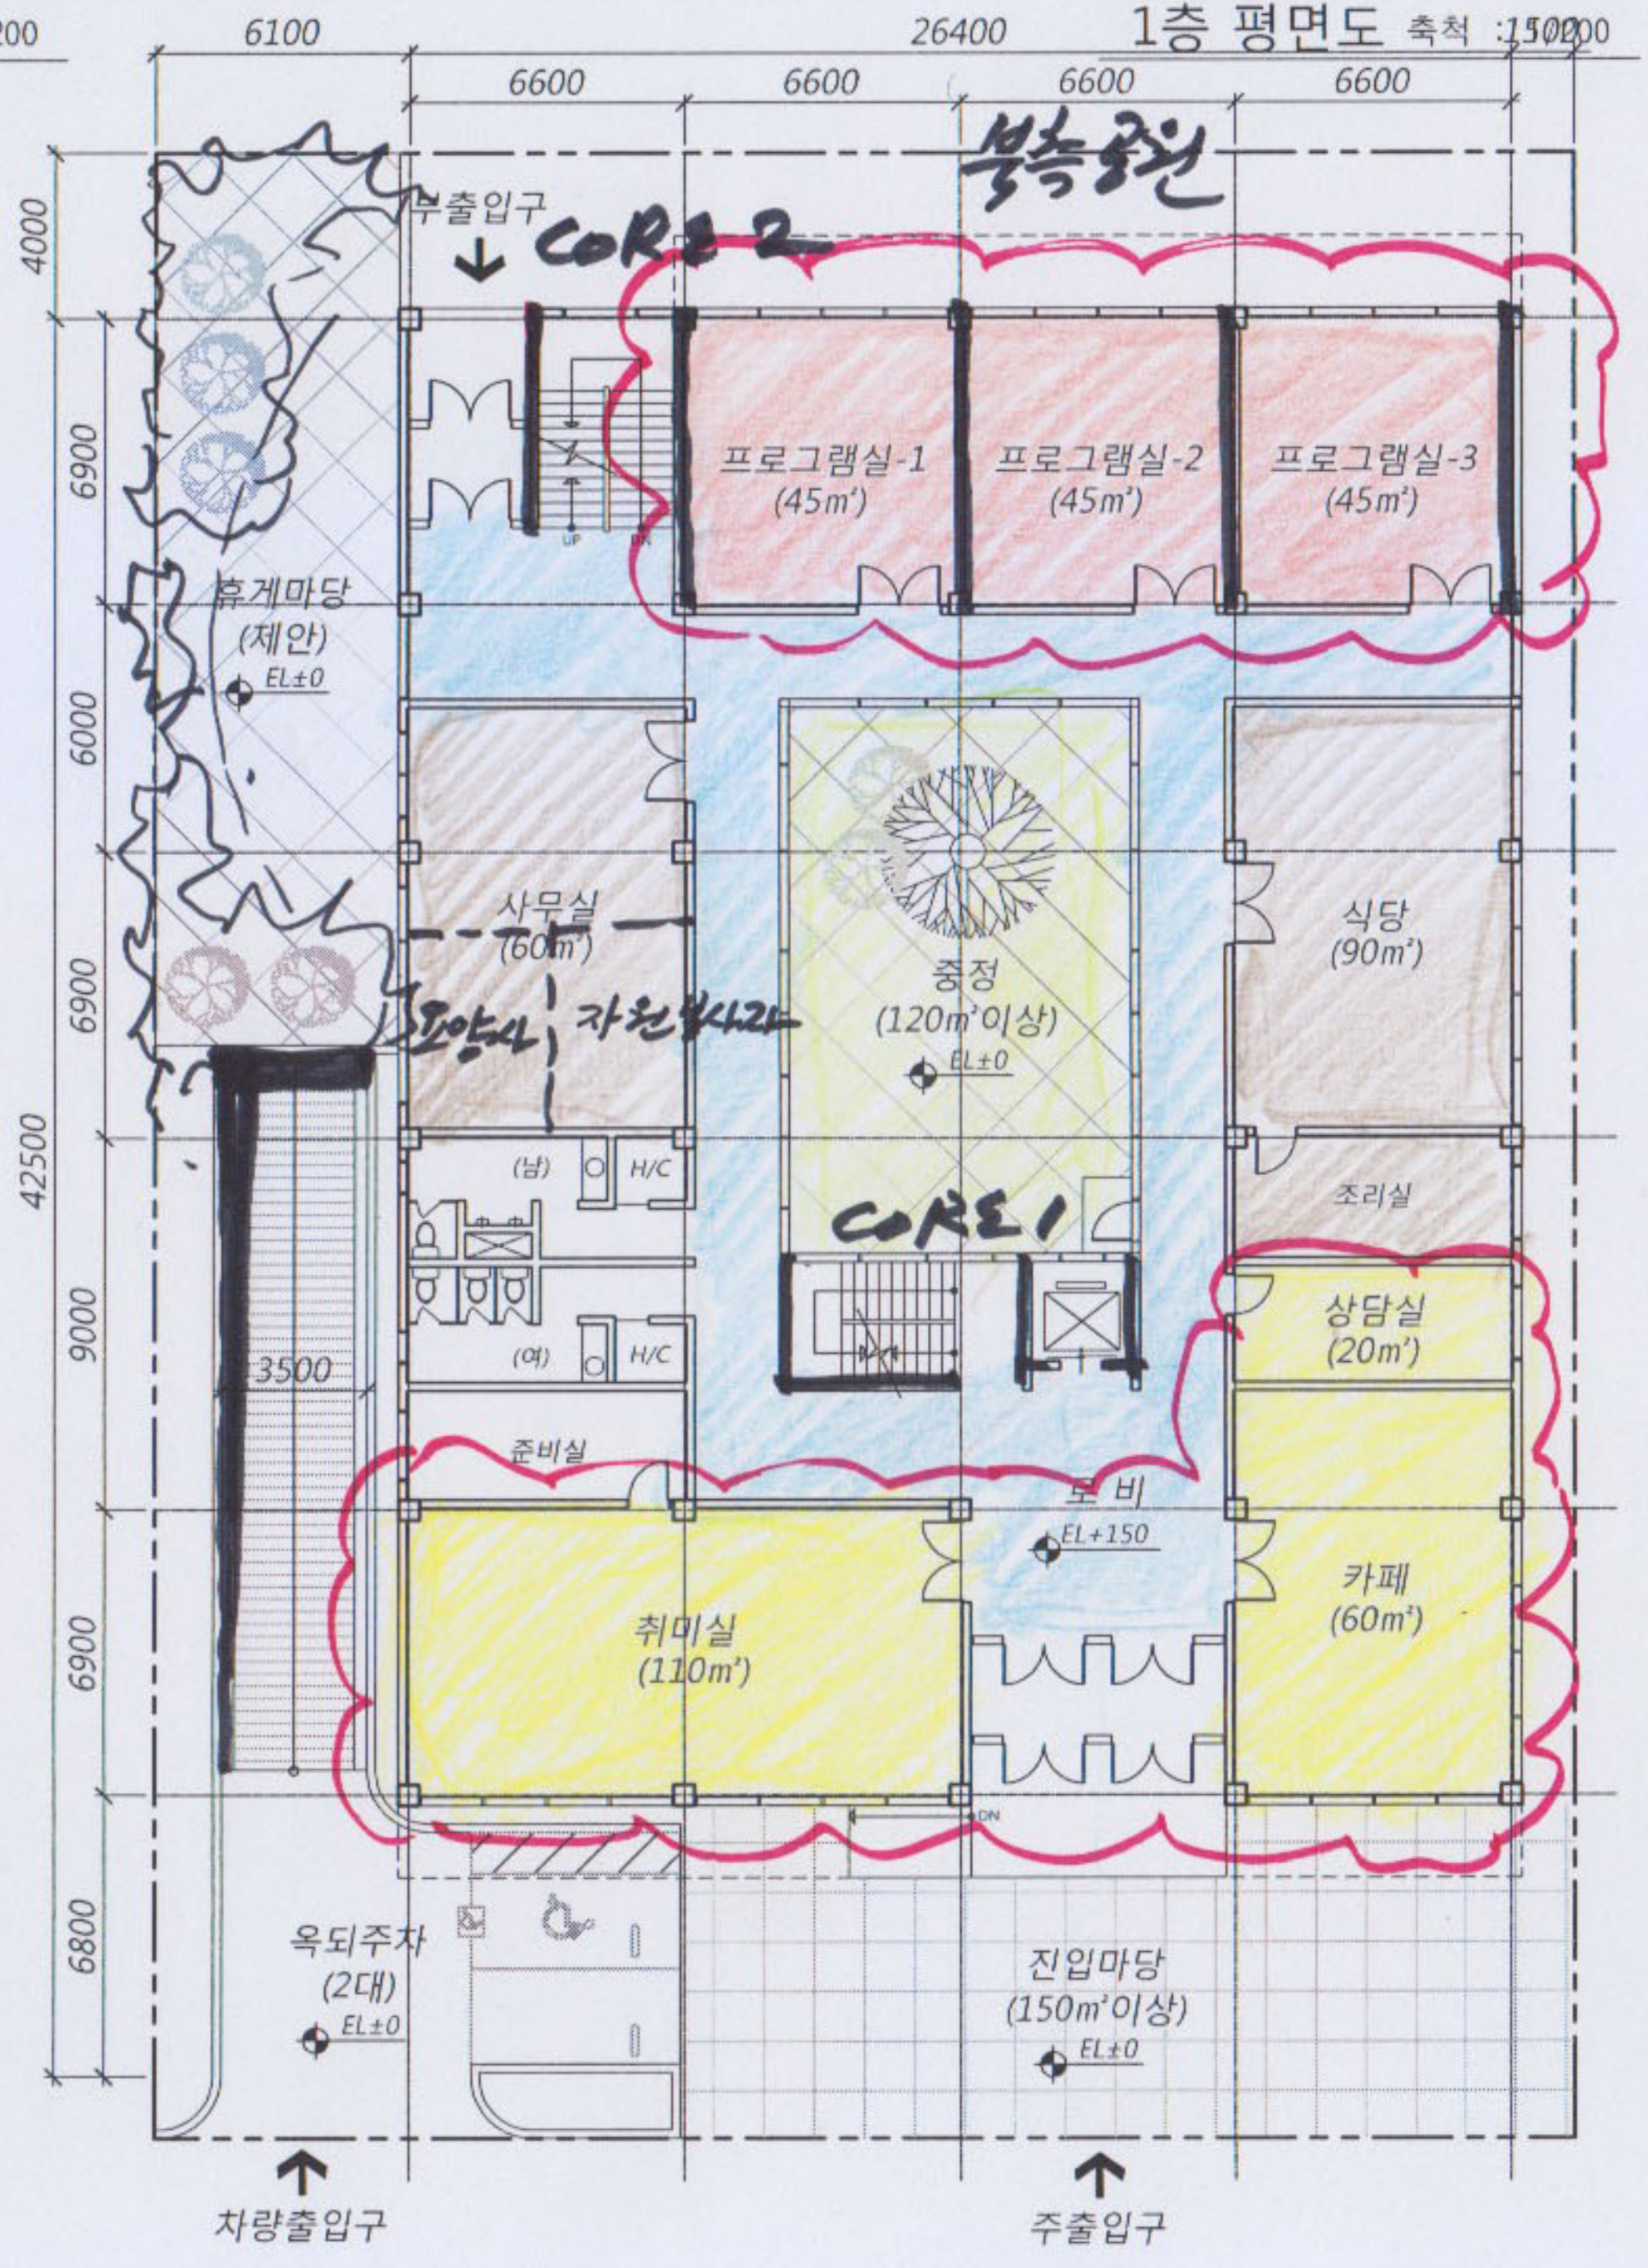


2층 평면도 축척 : 1/200

1층 평면도 축척 : 1/500

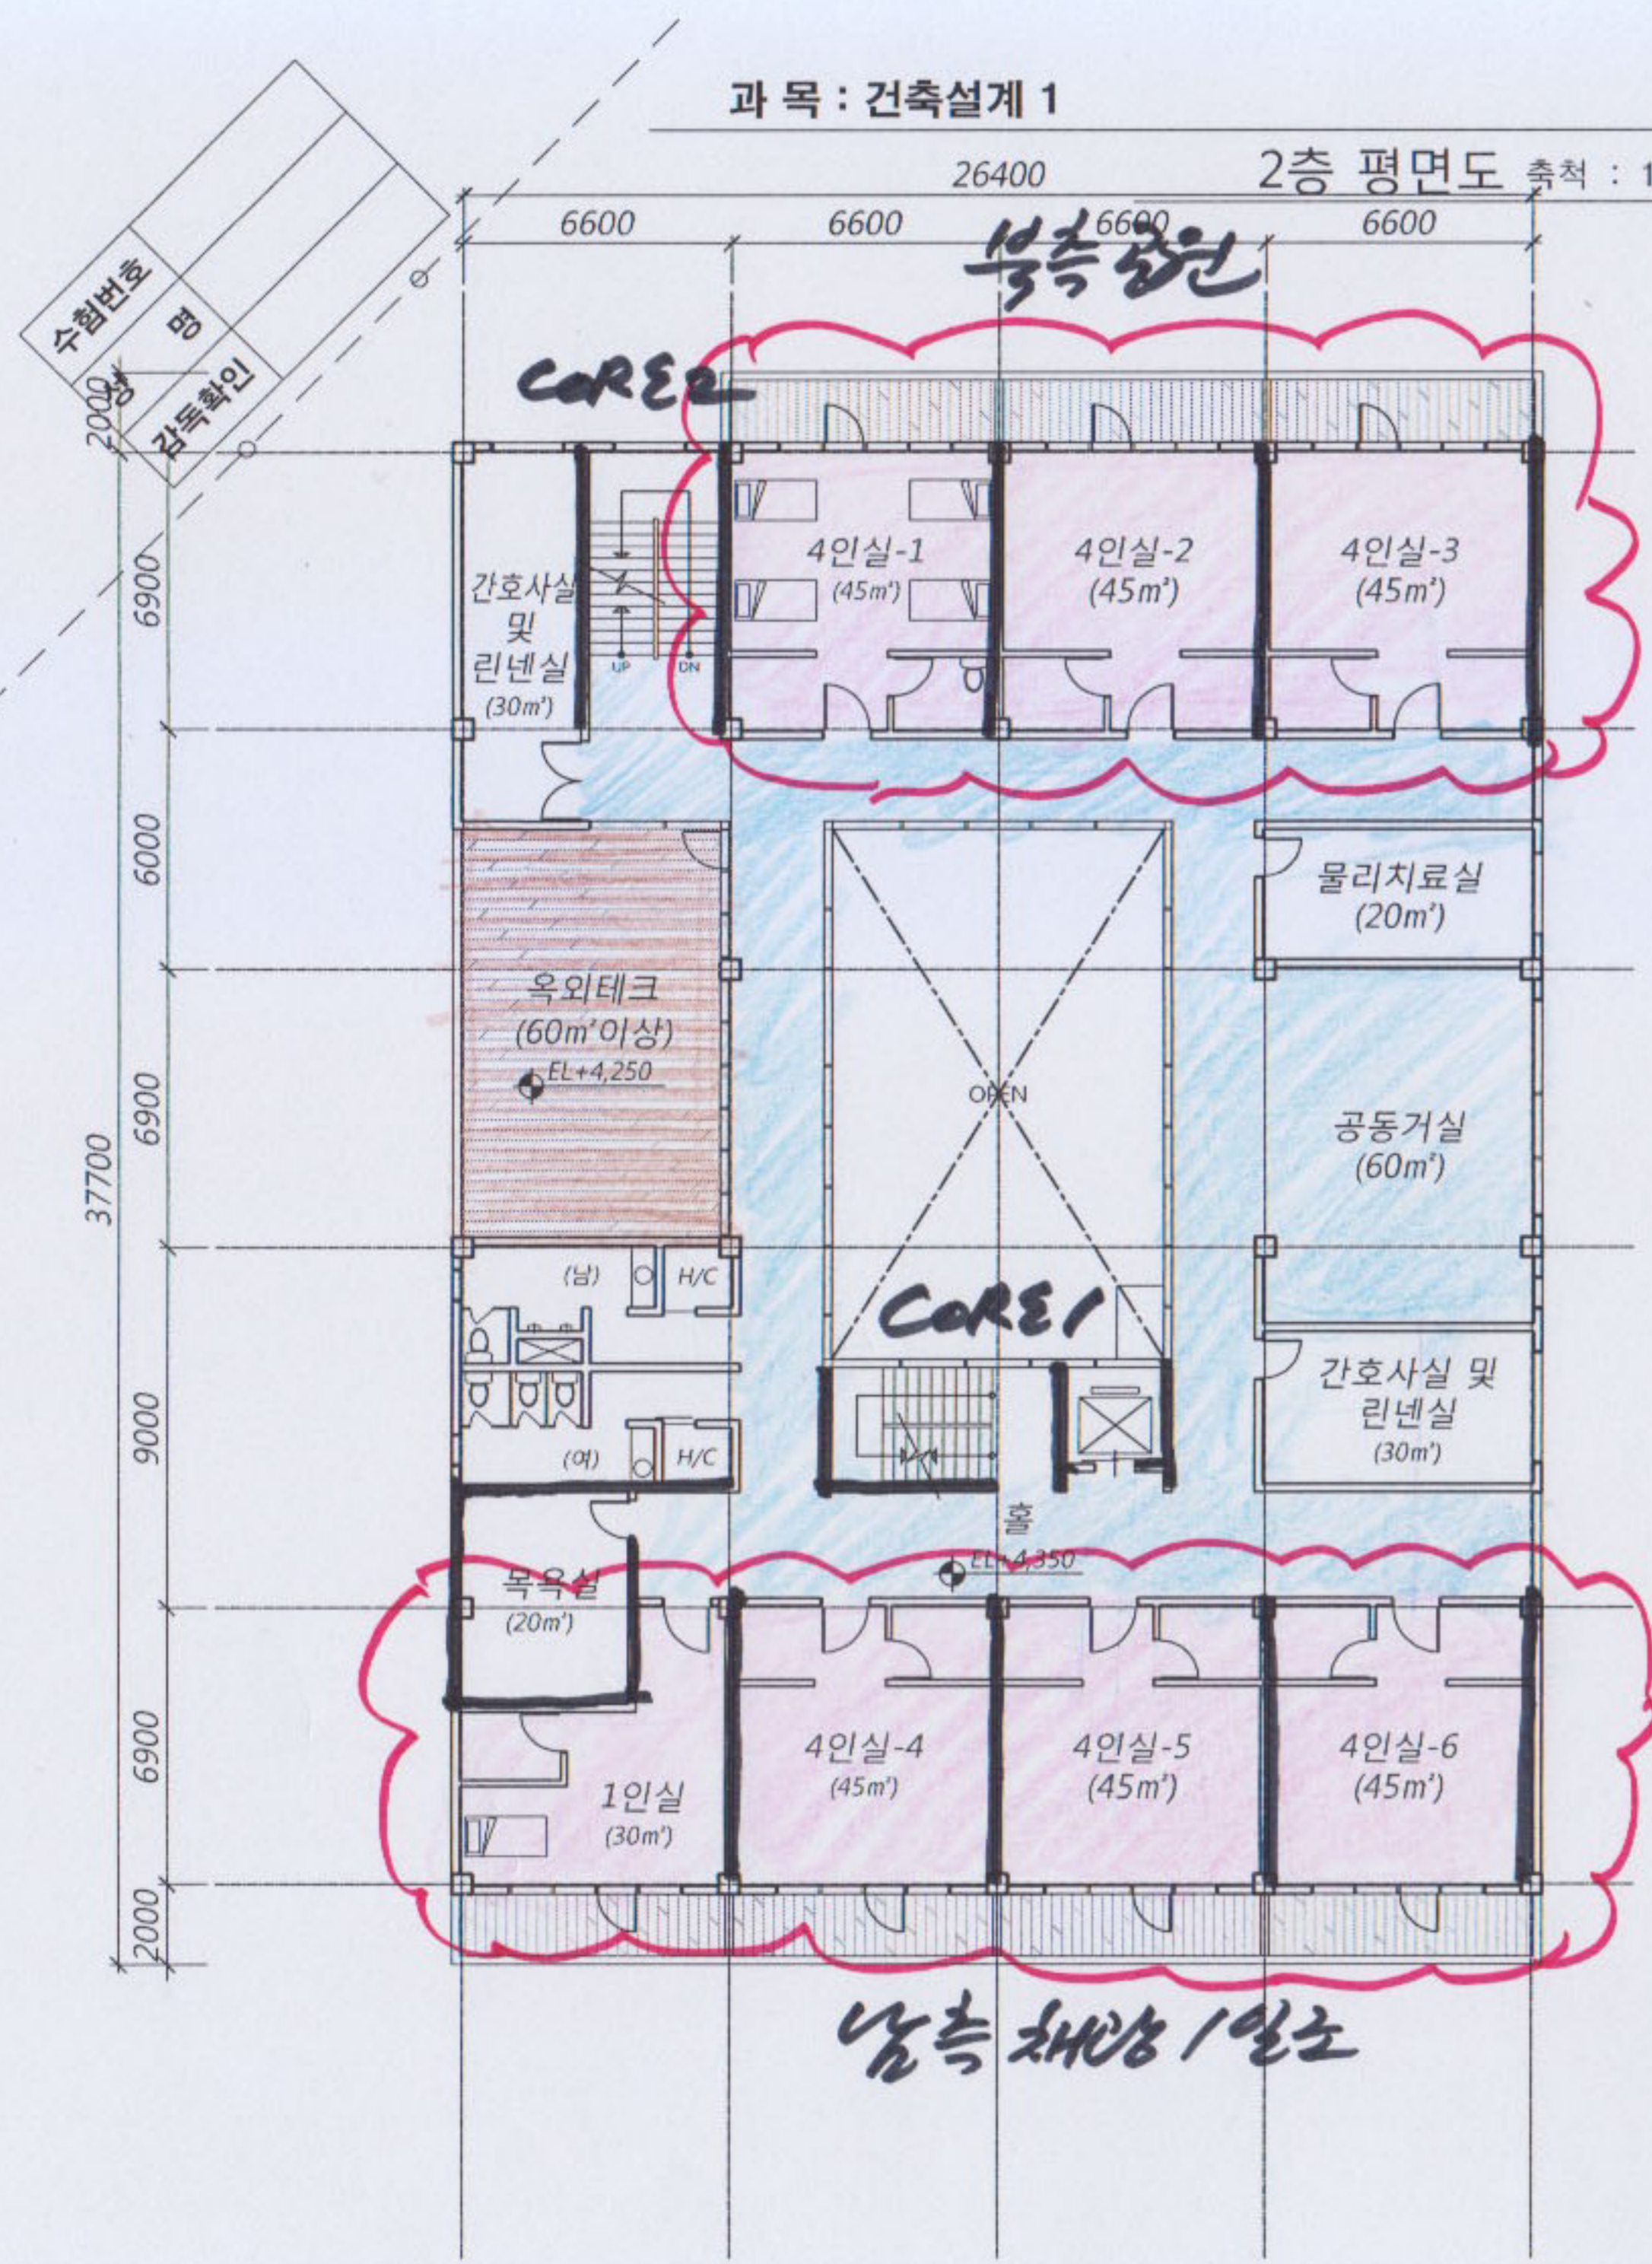

수업번호  
명  
감독확인  
2008