


지상 2층 구조 평면도  
축척: 1/200

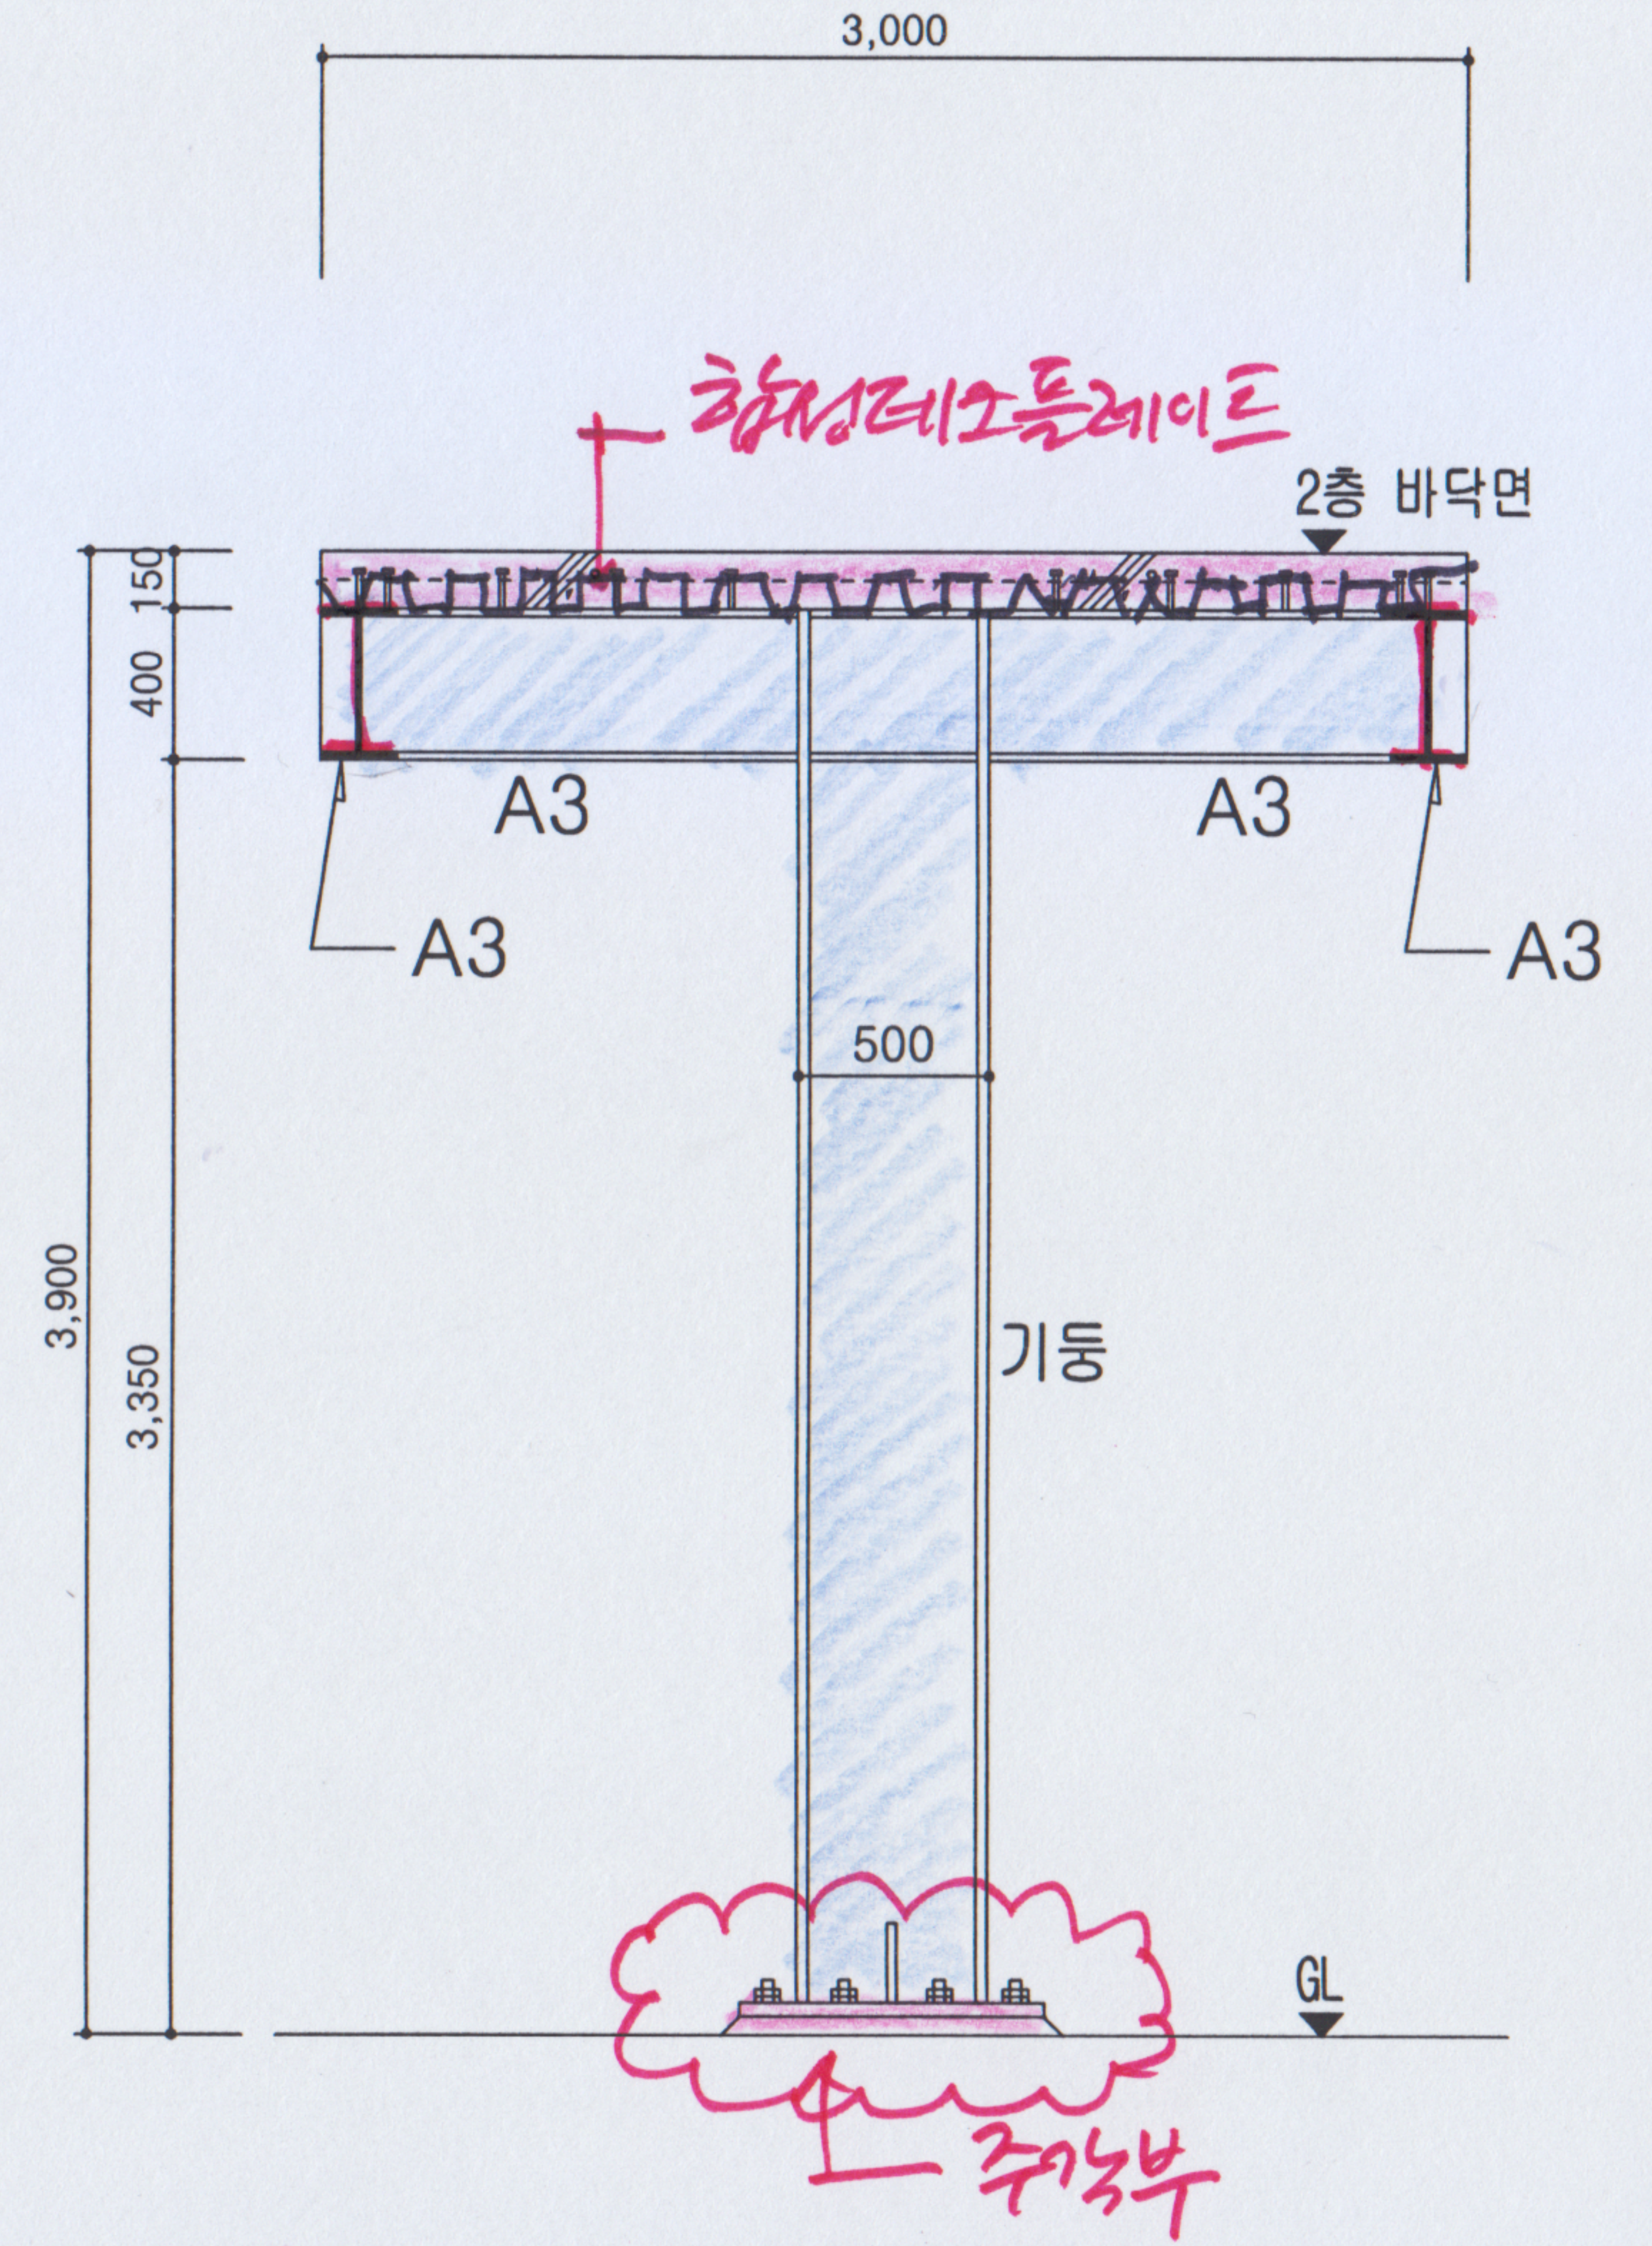

연결통로 구조 단면상세도  
축척: 1/30