


1-1
 응시번호
 성명
 감독확인 (서명)

과목: 대지계획

제 1 과제: 배치계획

(주)한솔아카데미 (배점 60 / 100)

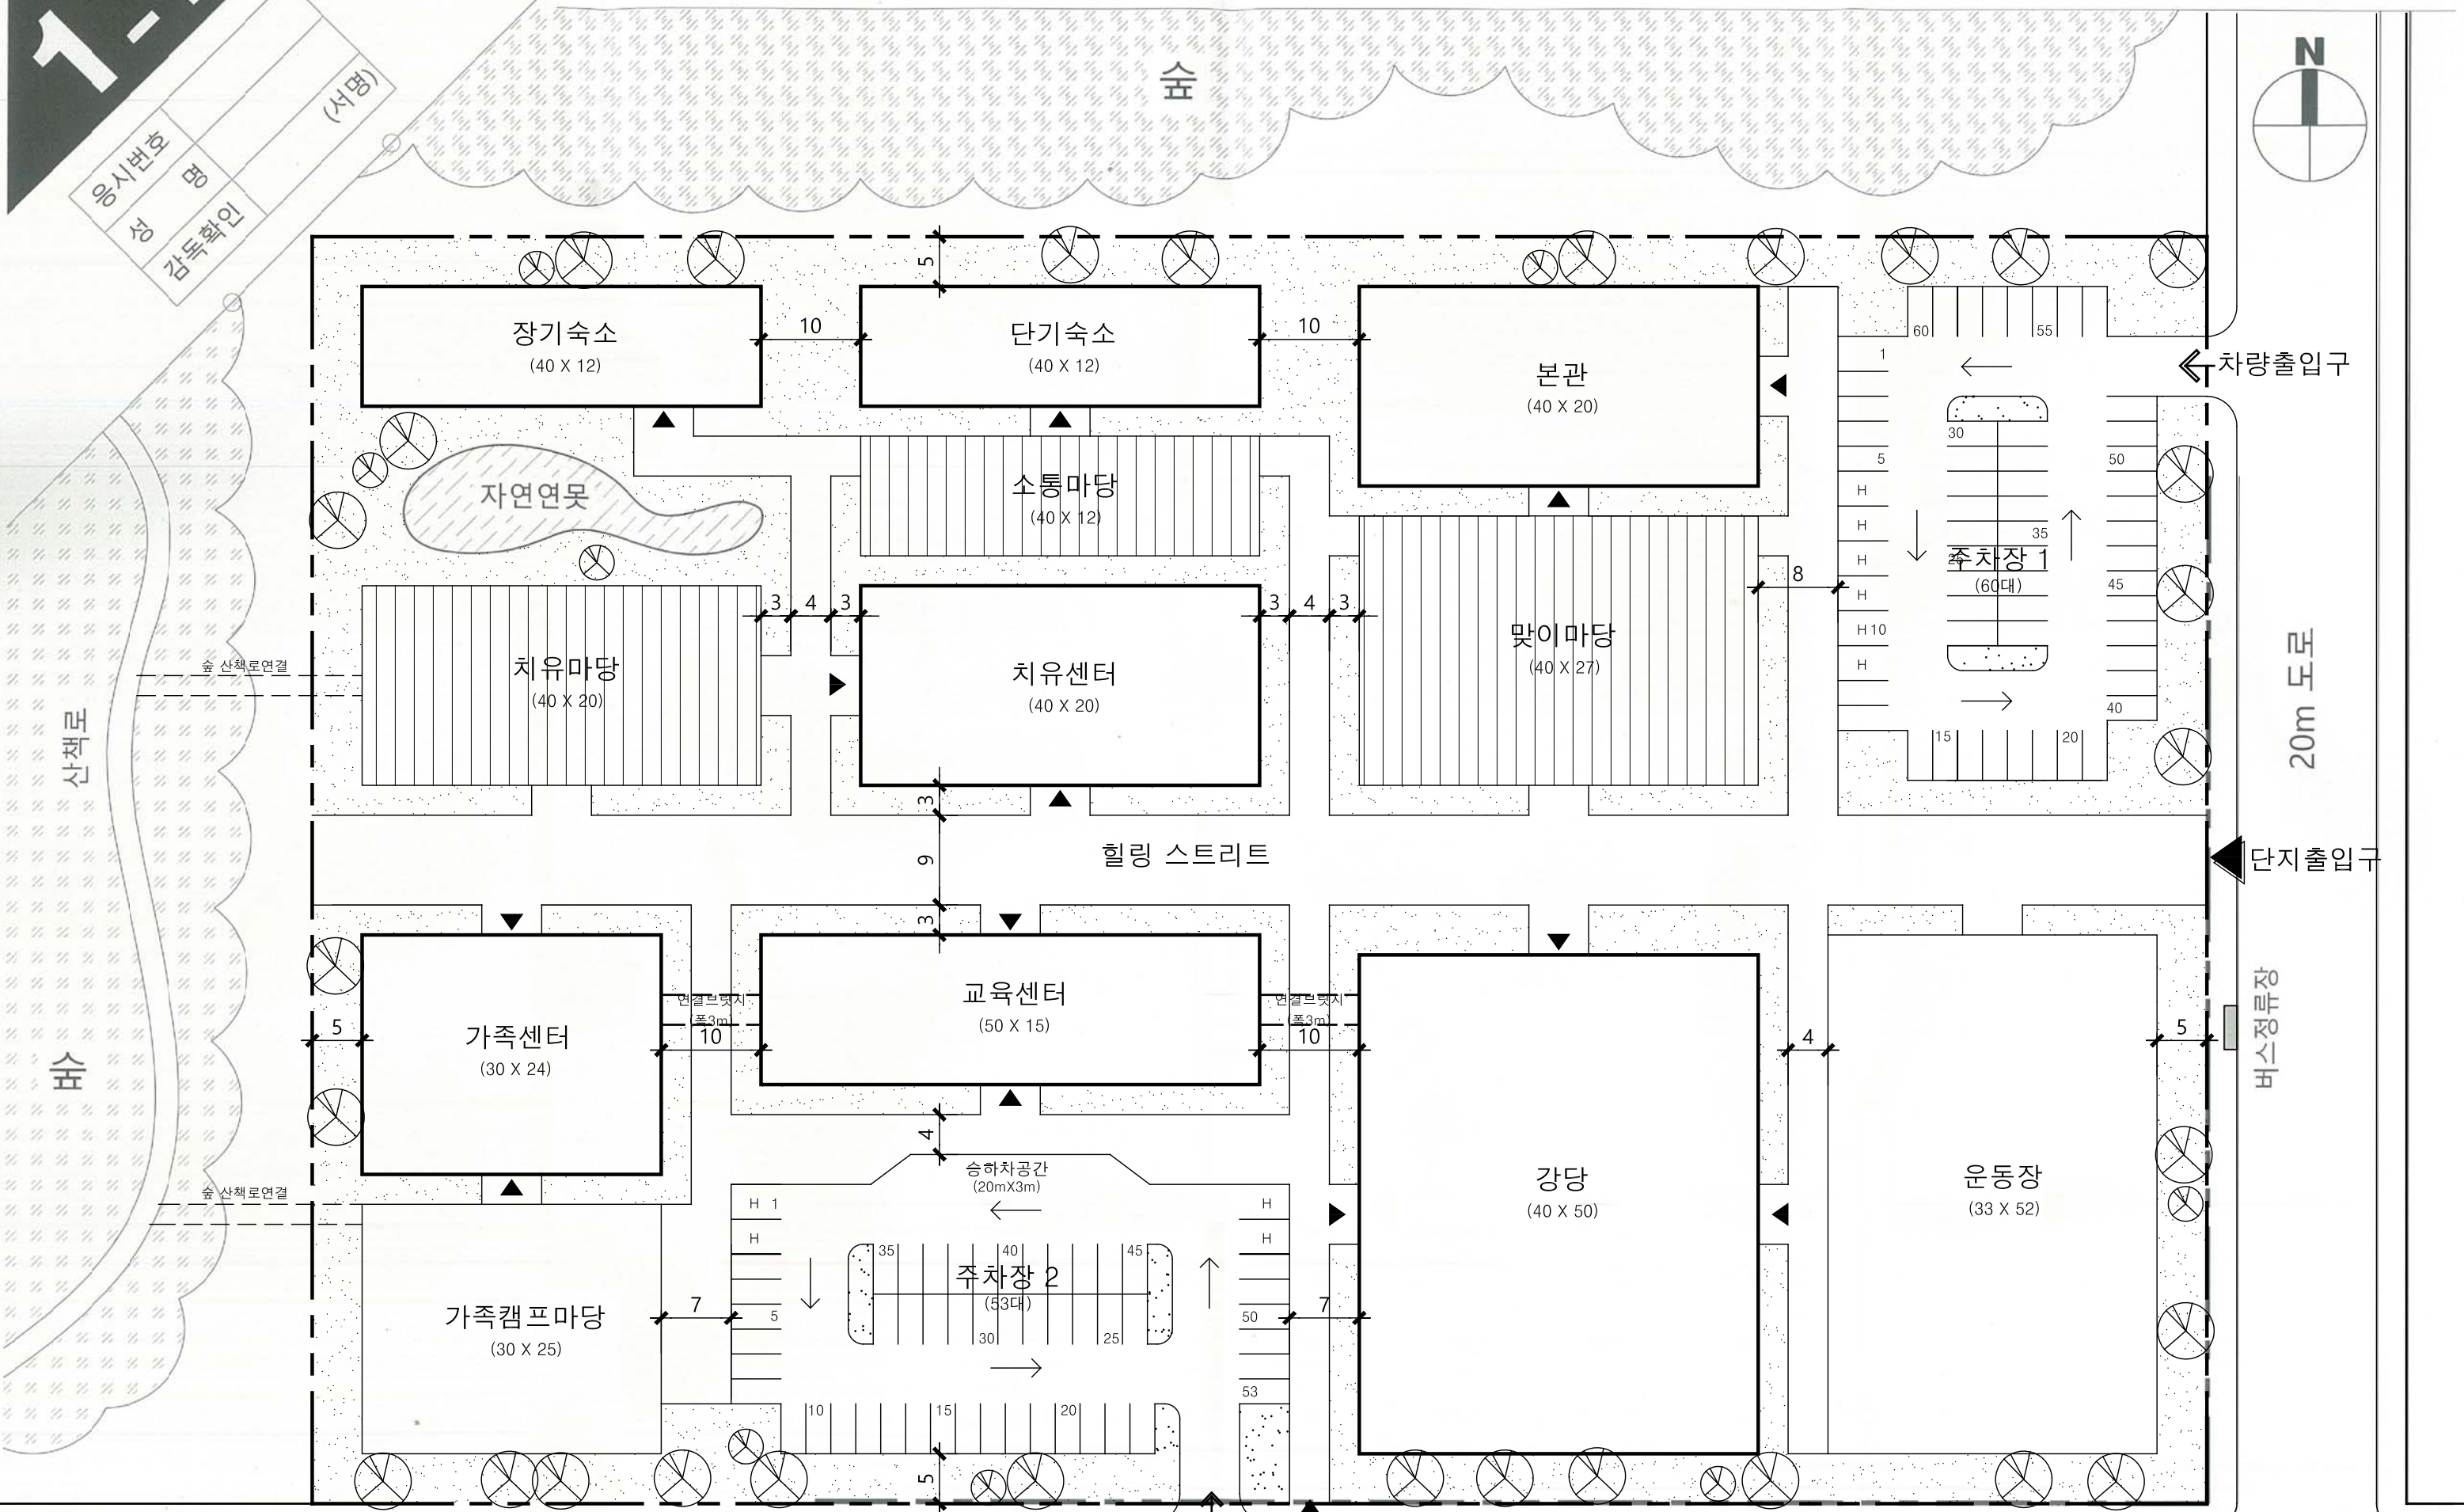

배치도
 축척: 1/600