



과목 : 건축설계 1

과제 : 평면설계 (배점 100/100)

(주) 한솔아카데미 www.inup.co.kr

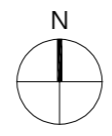

1층 평면도
축척 : 1/200

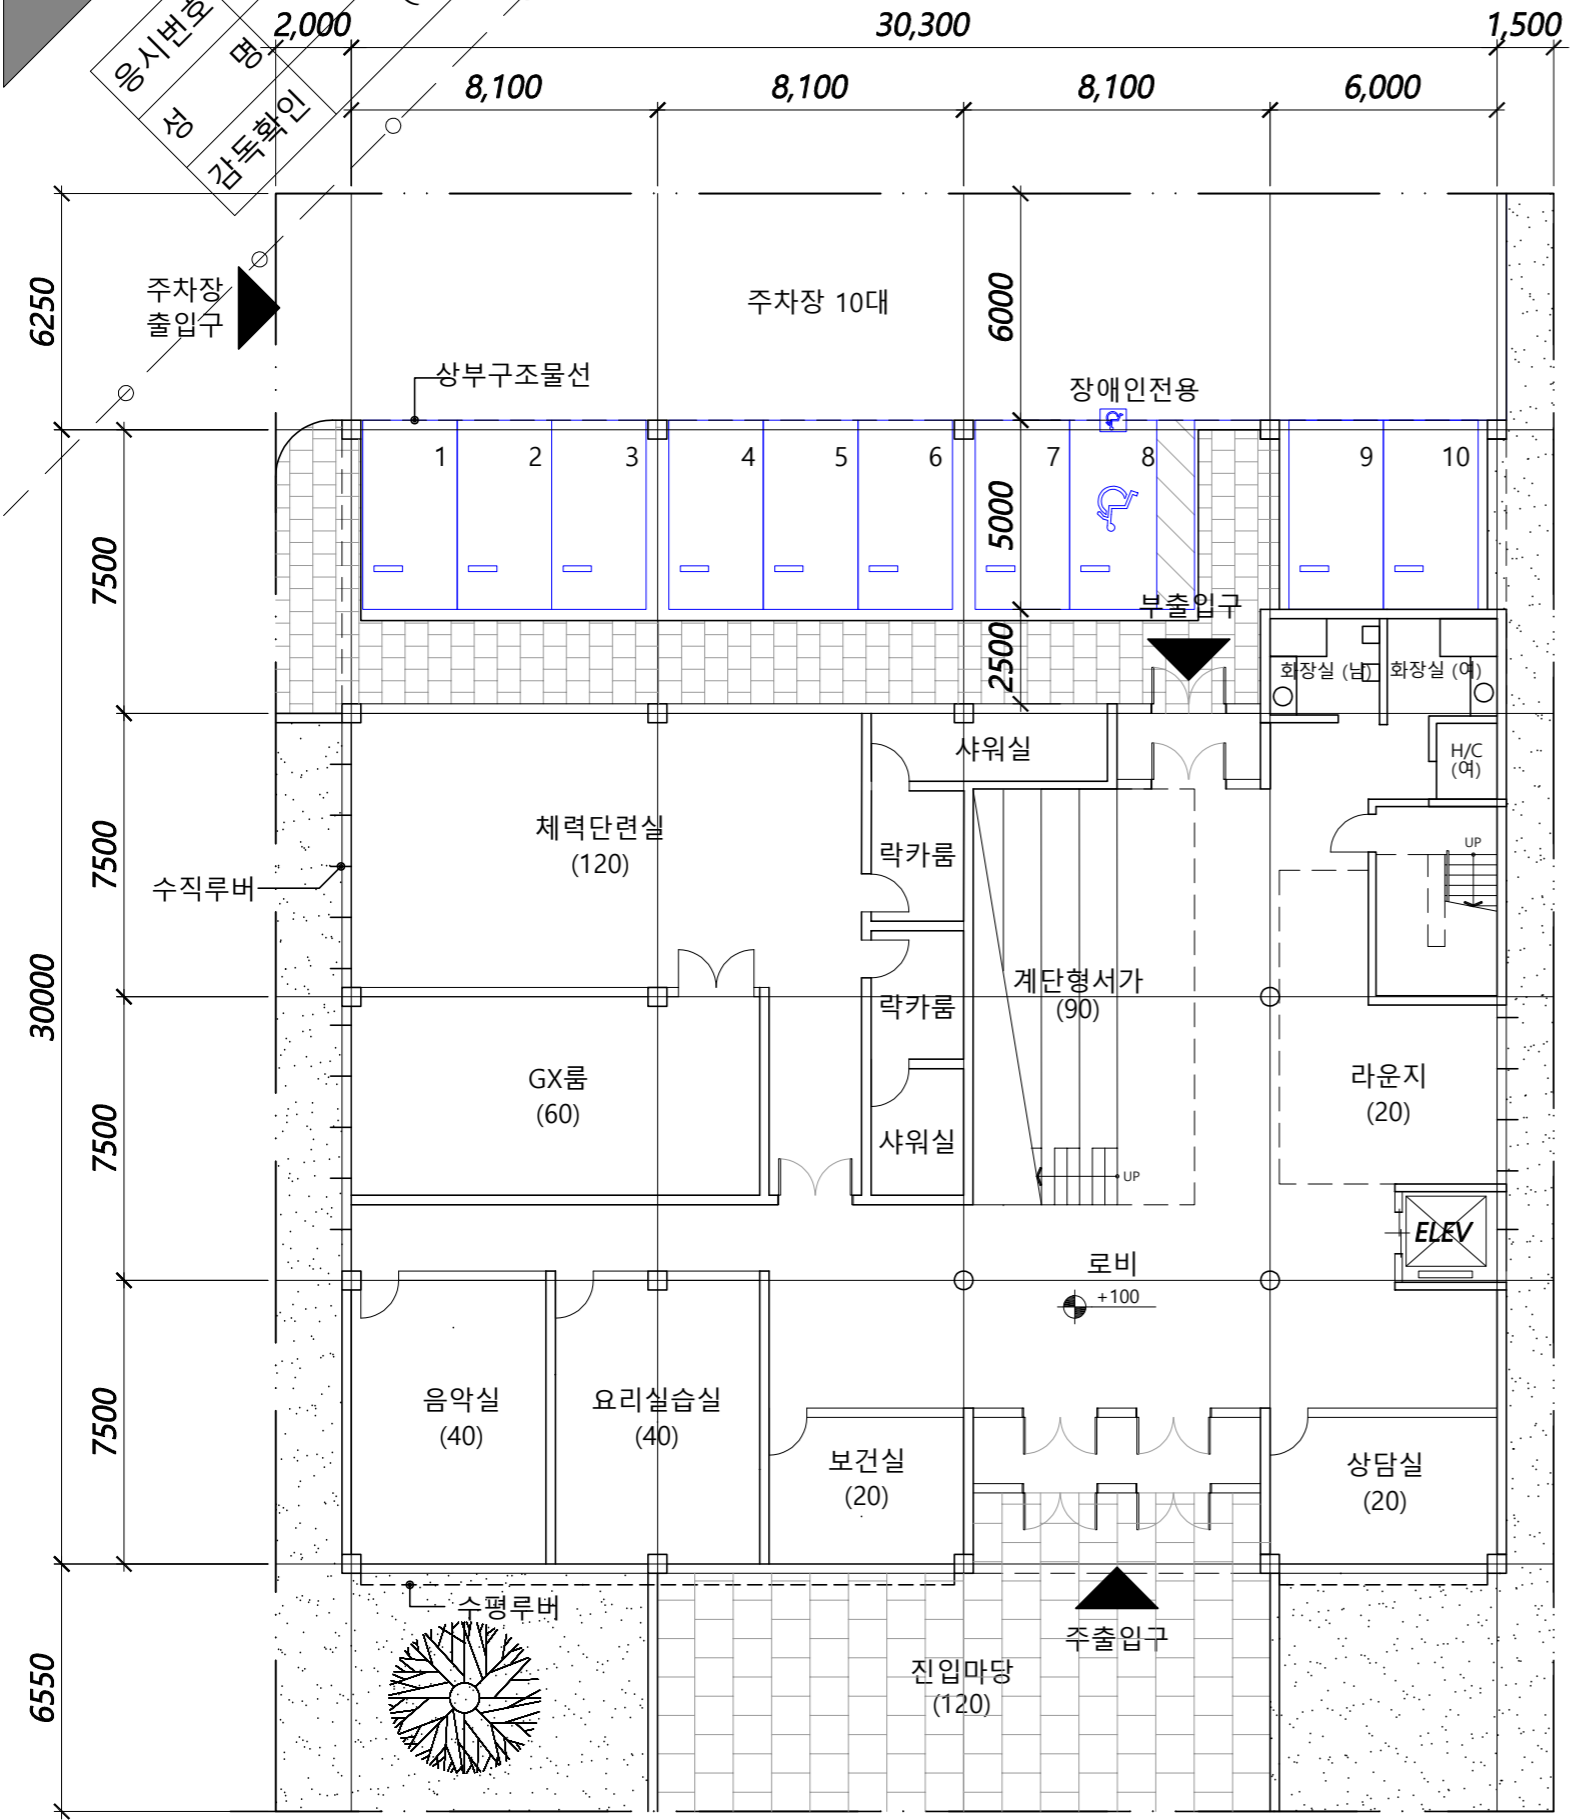

2층 평면도
축척 : 1/200

