
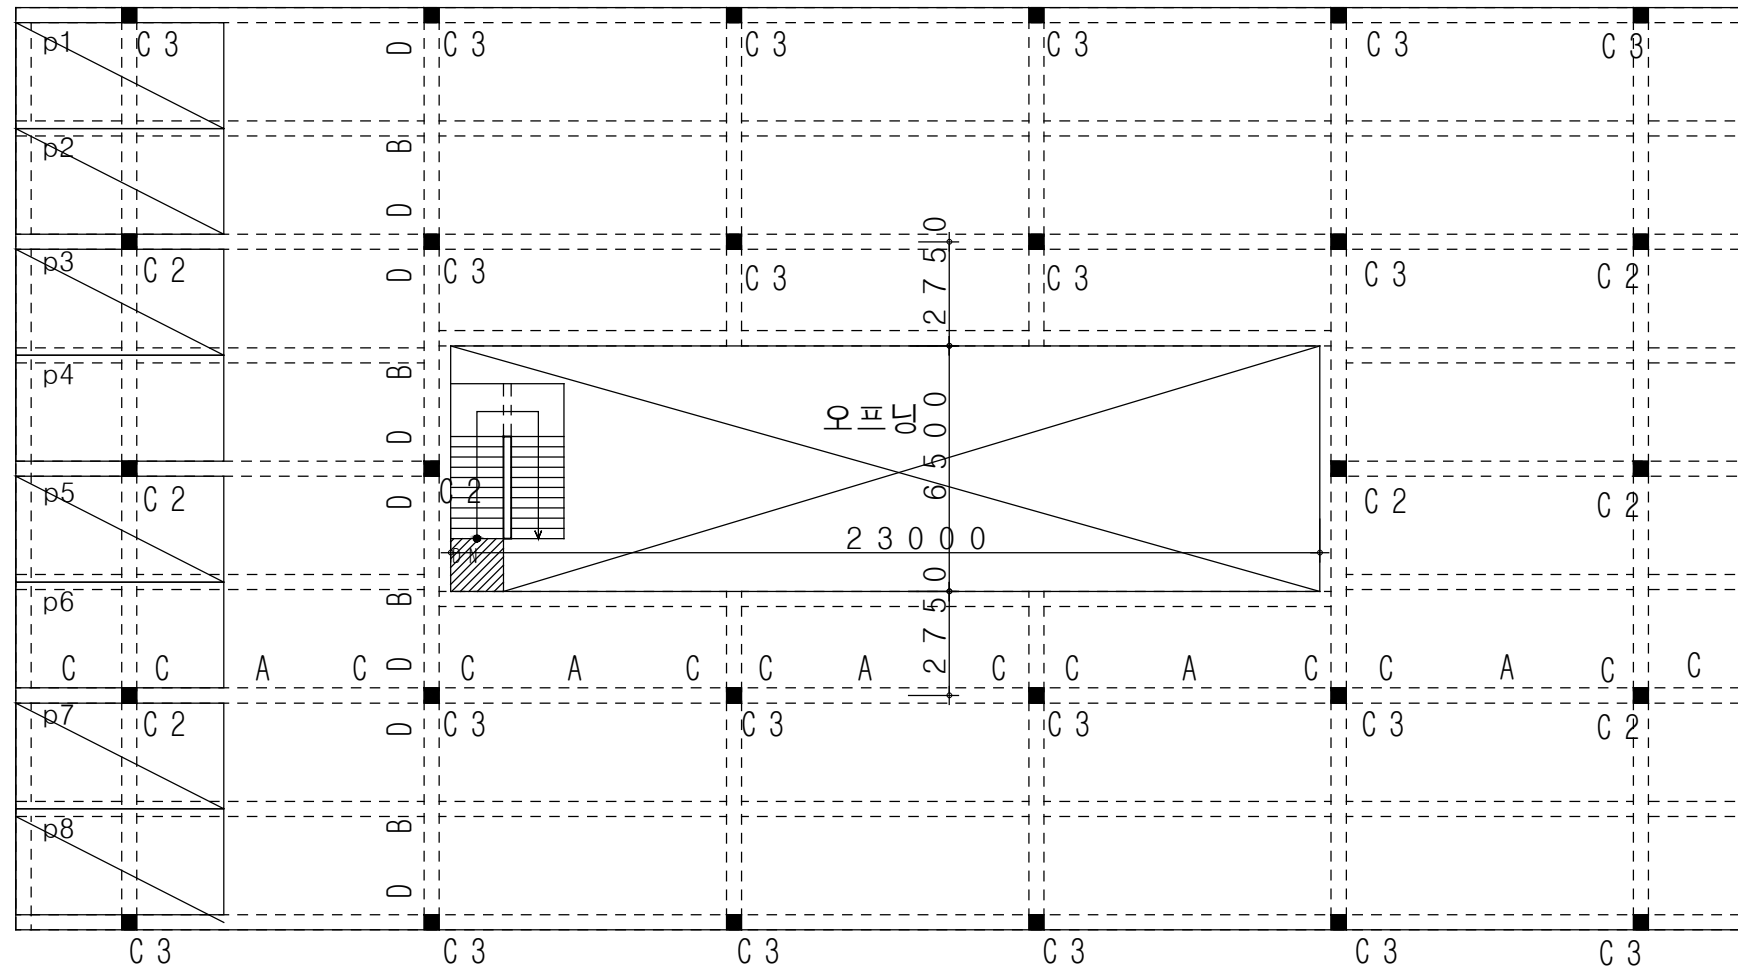
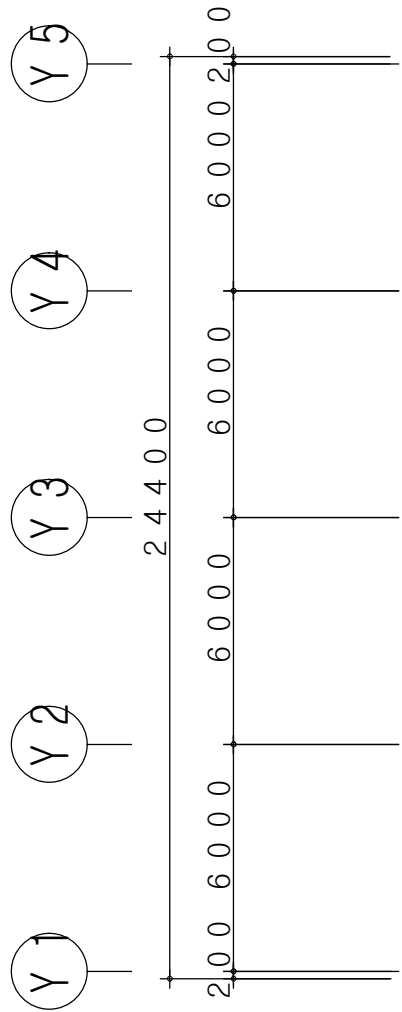
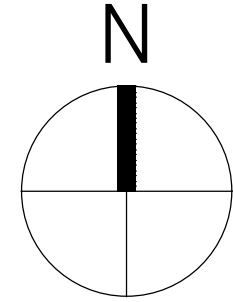


3-2

영시번호	영
장	장
감독확인	(인)

2 안

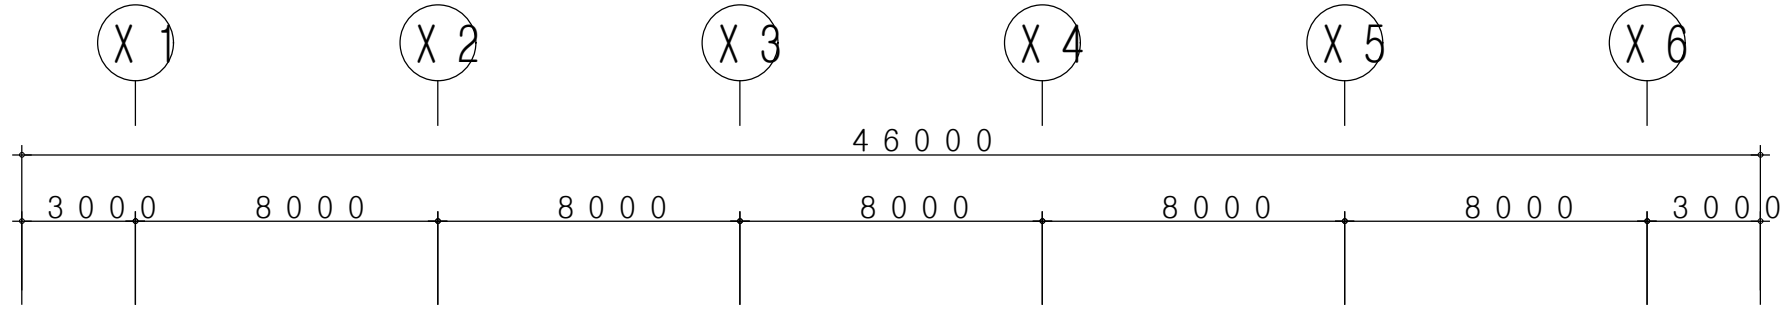

지상 2층 구조평면도
축척: 1/200