
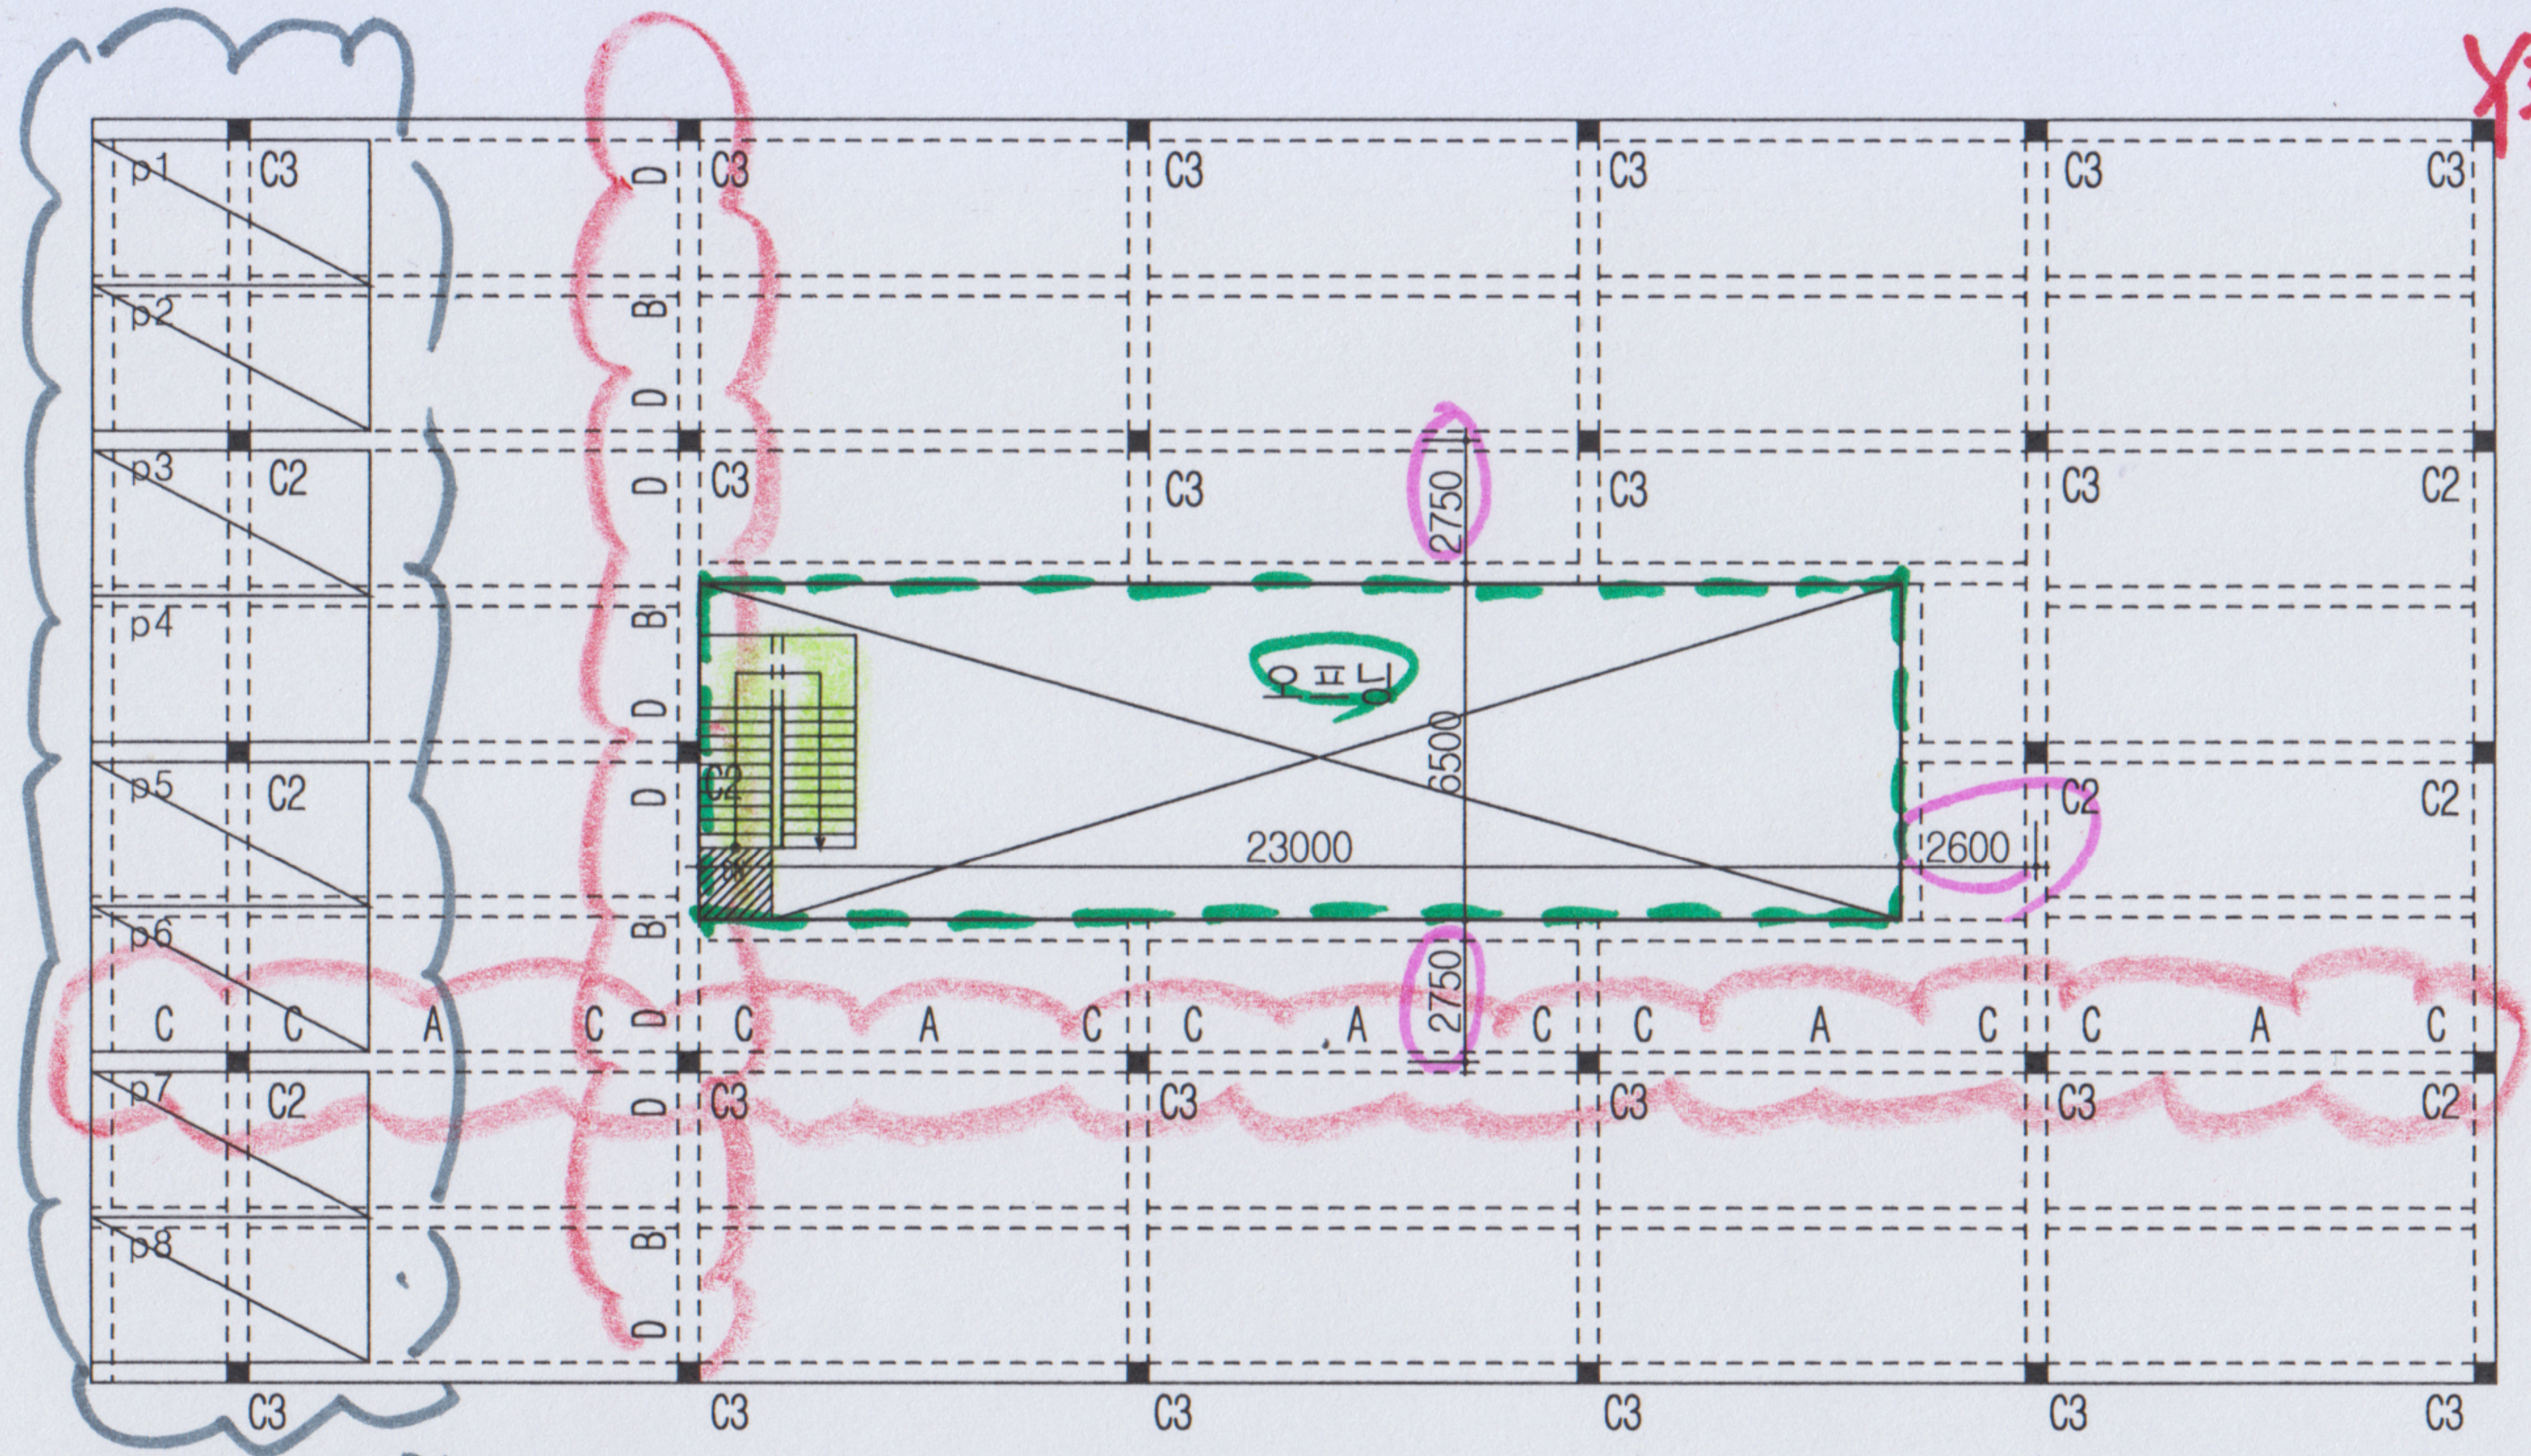
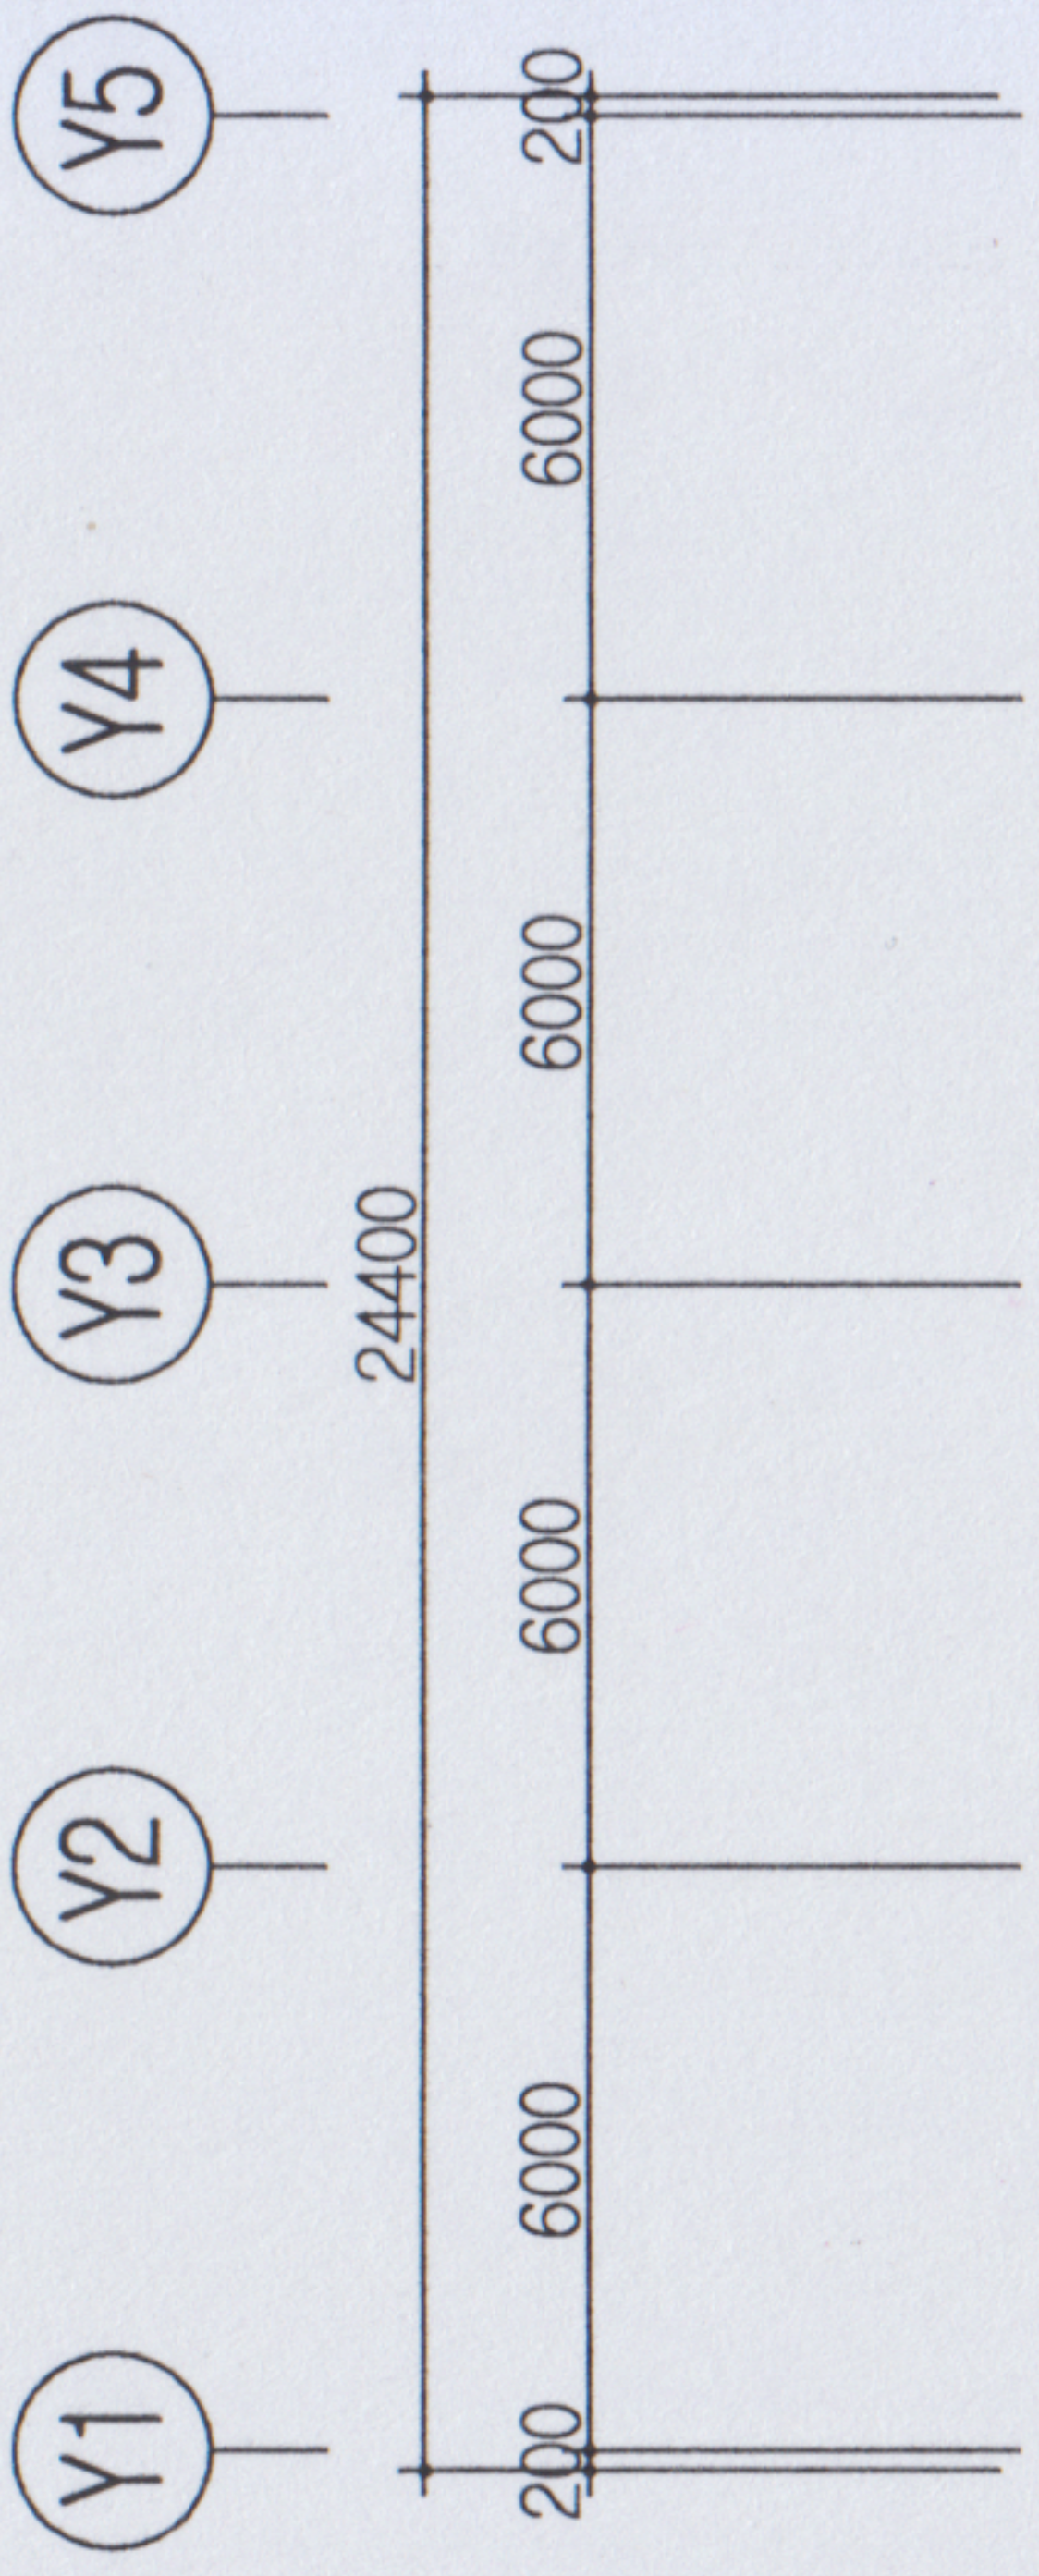




3-2

영시번호	명	(인)
장	감독확인	

1안

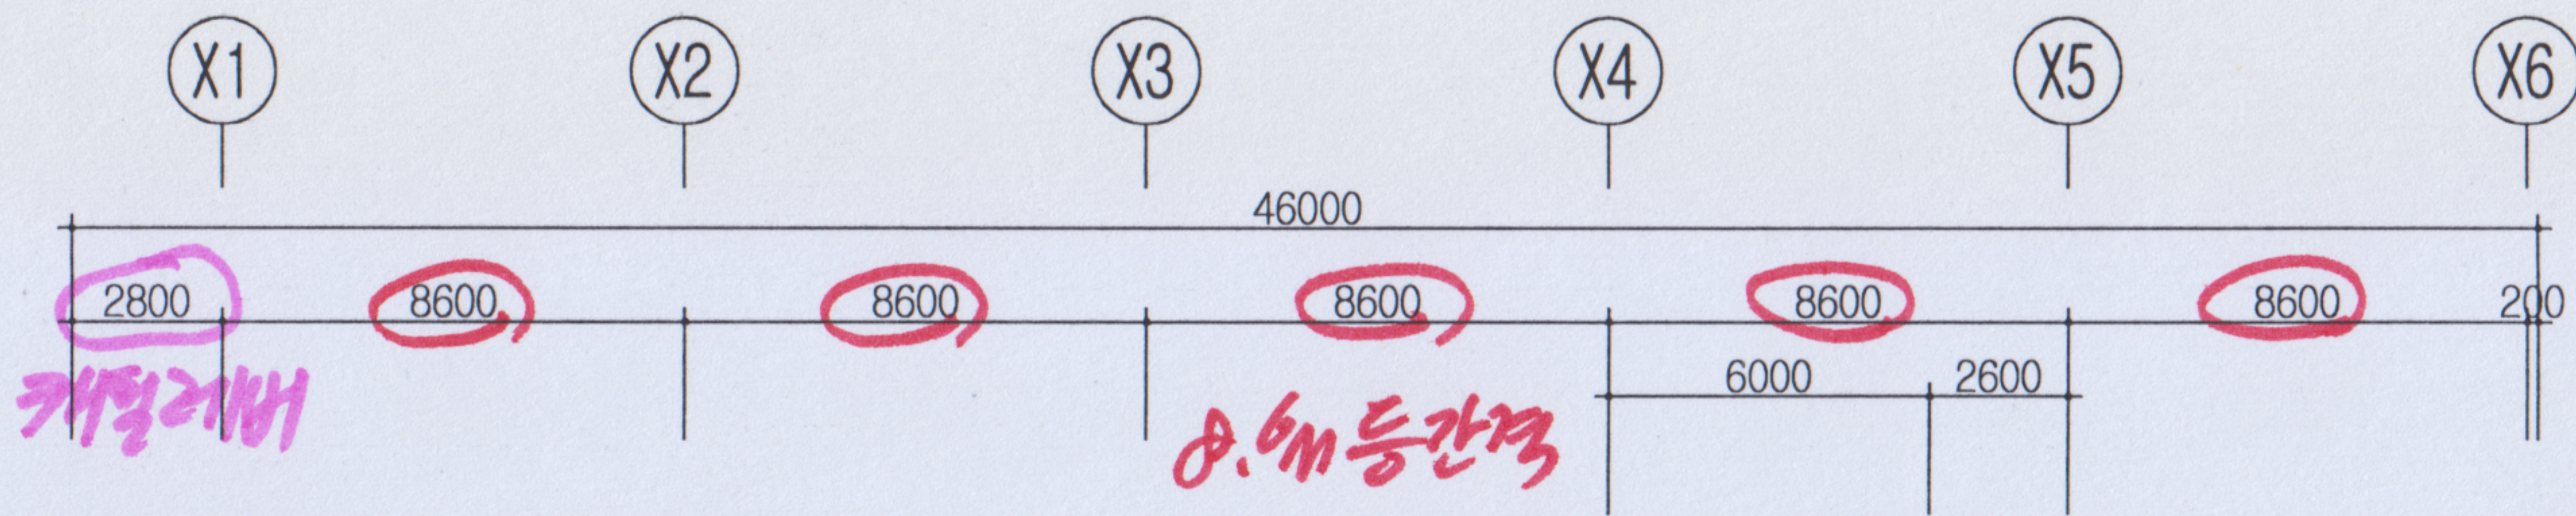

필로리주파(8대)

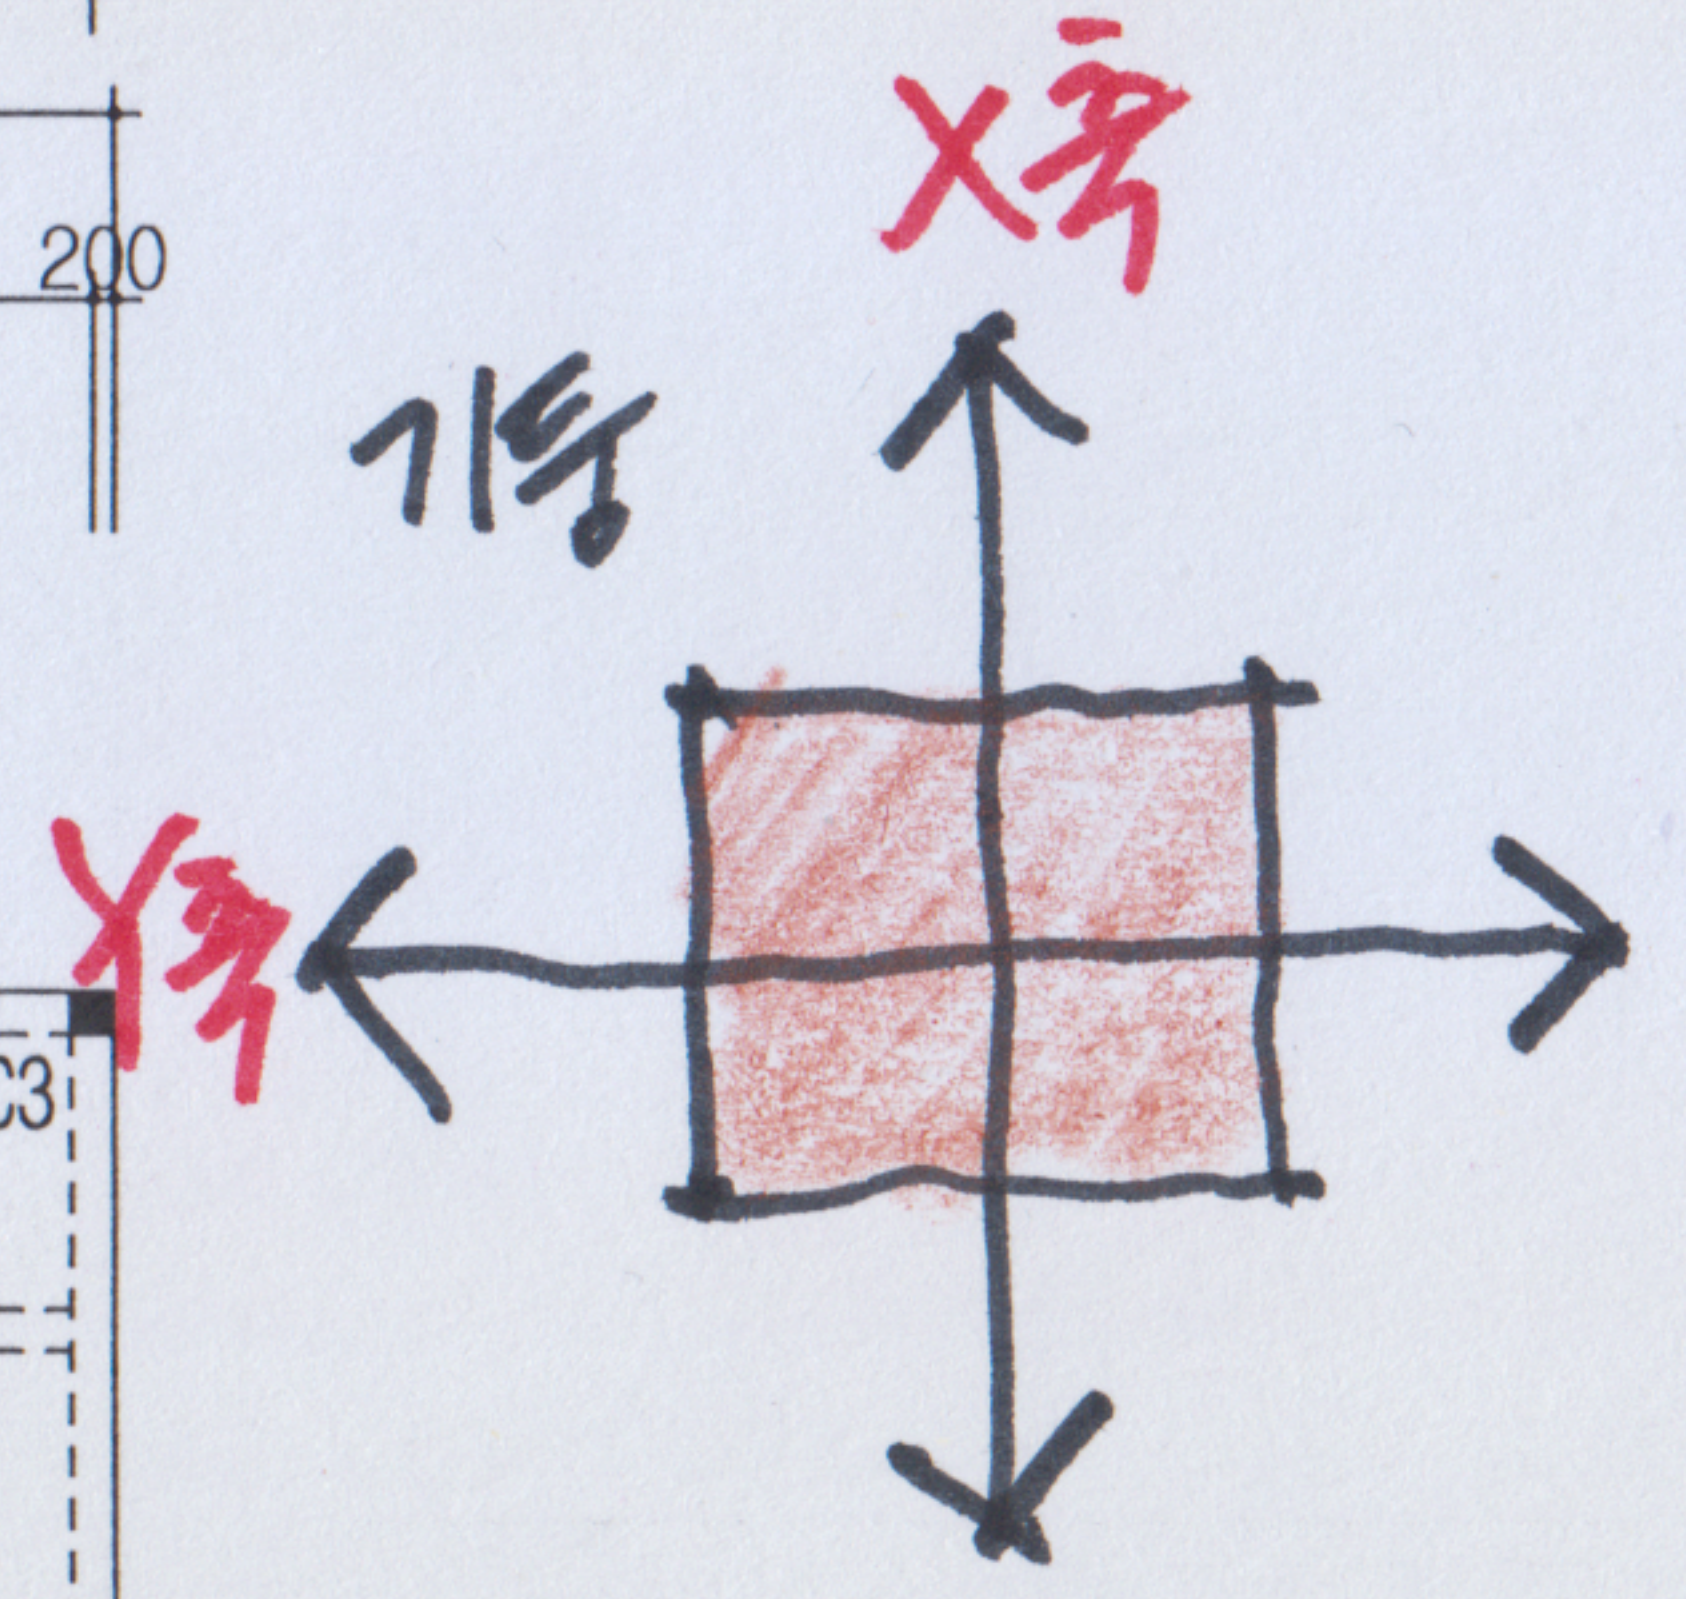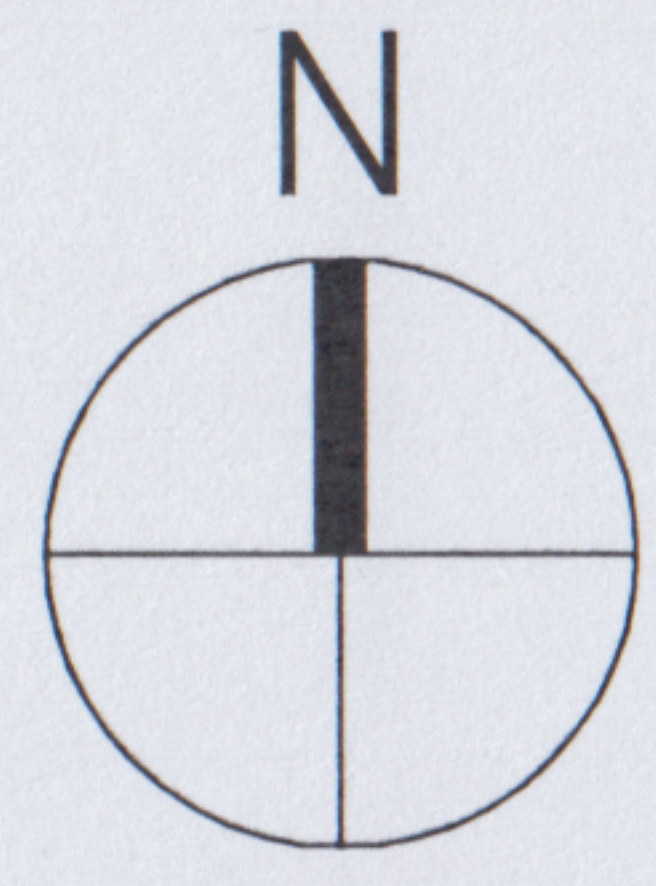

지상 2층 구조평면도
축척: 1/200