
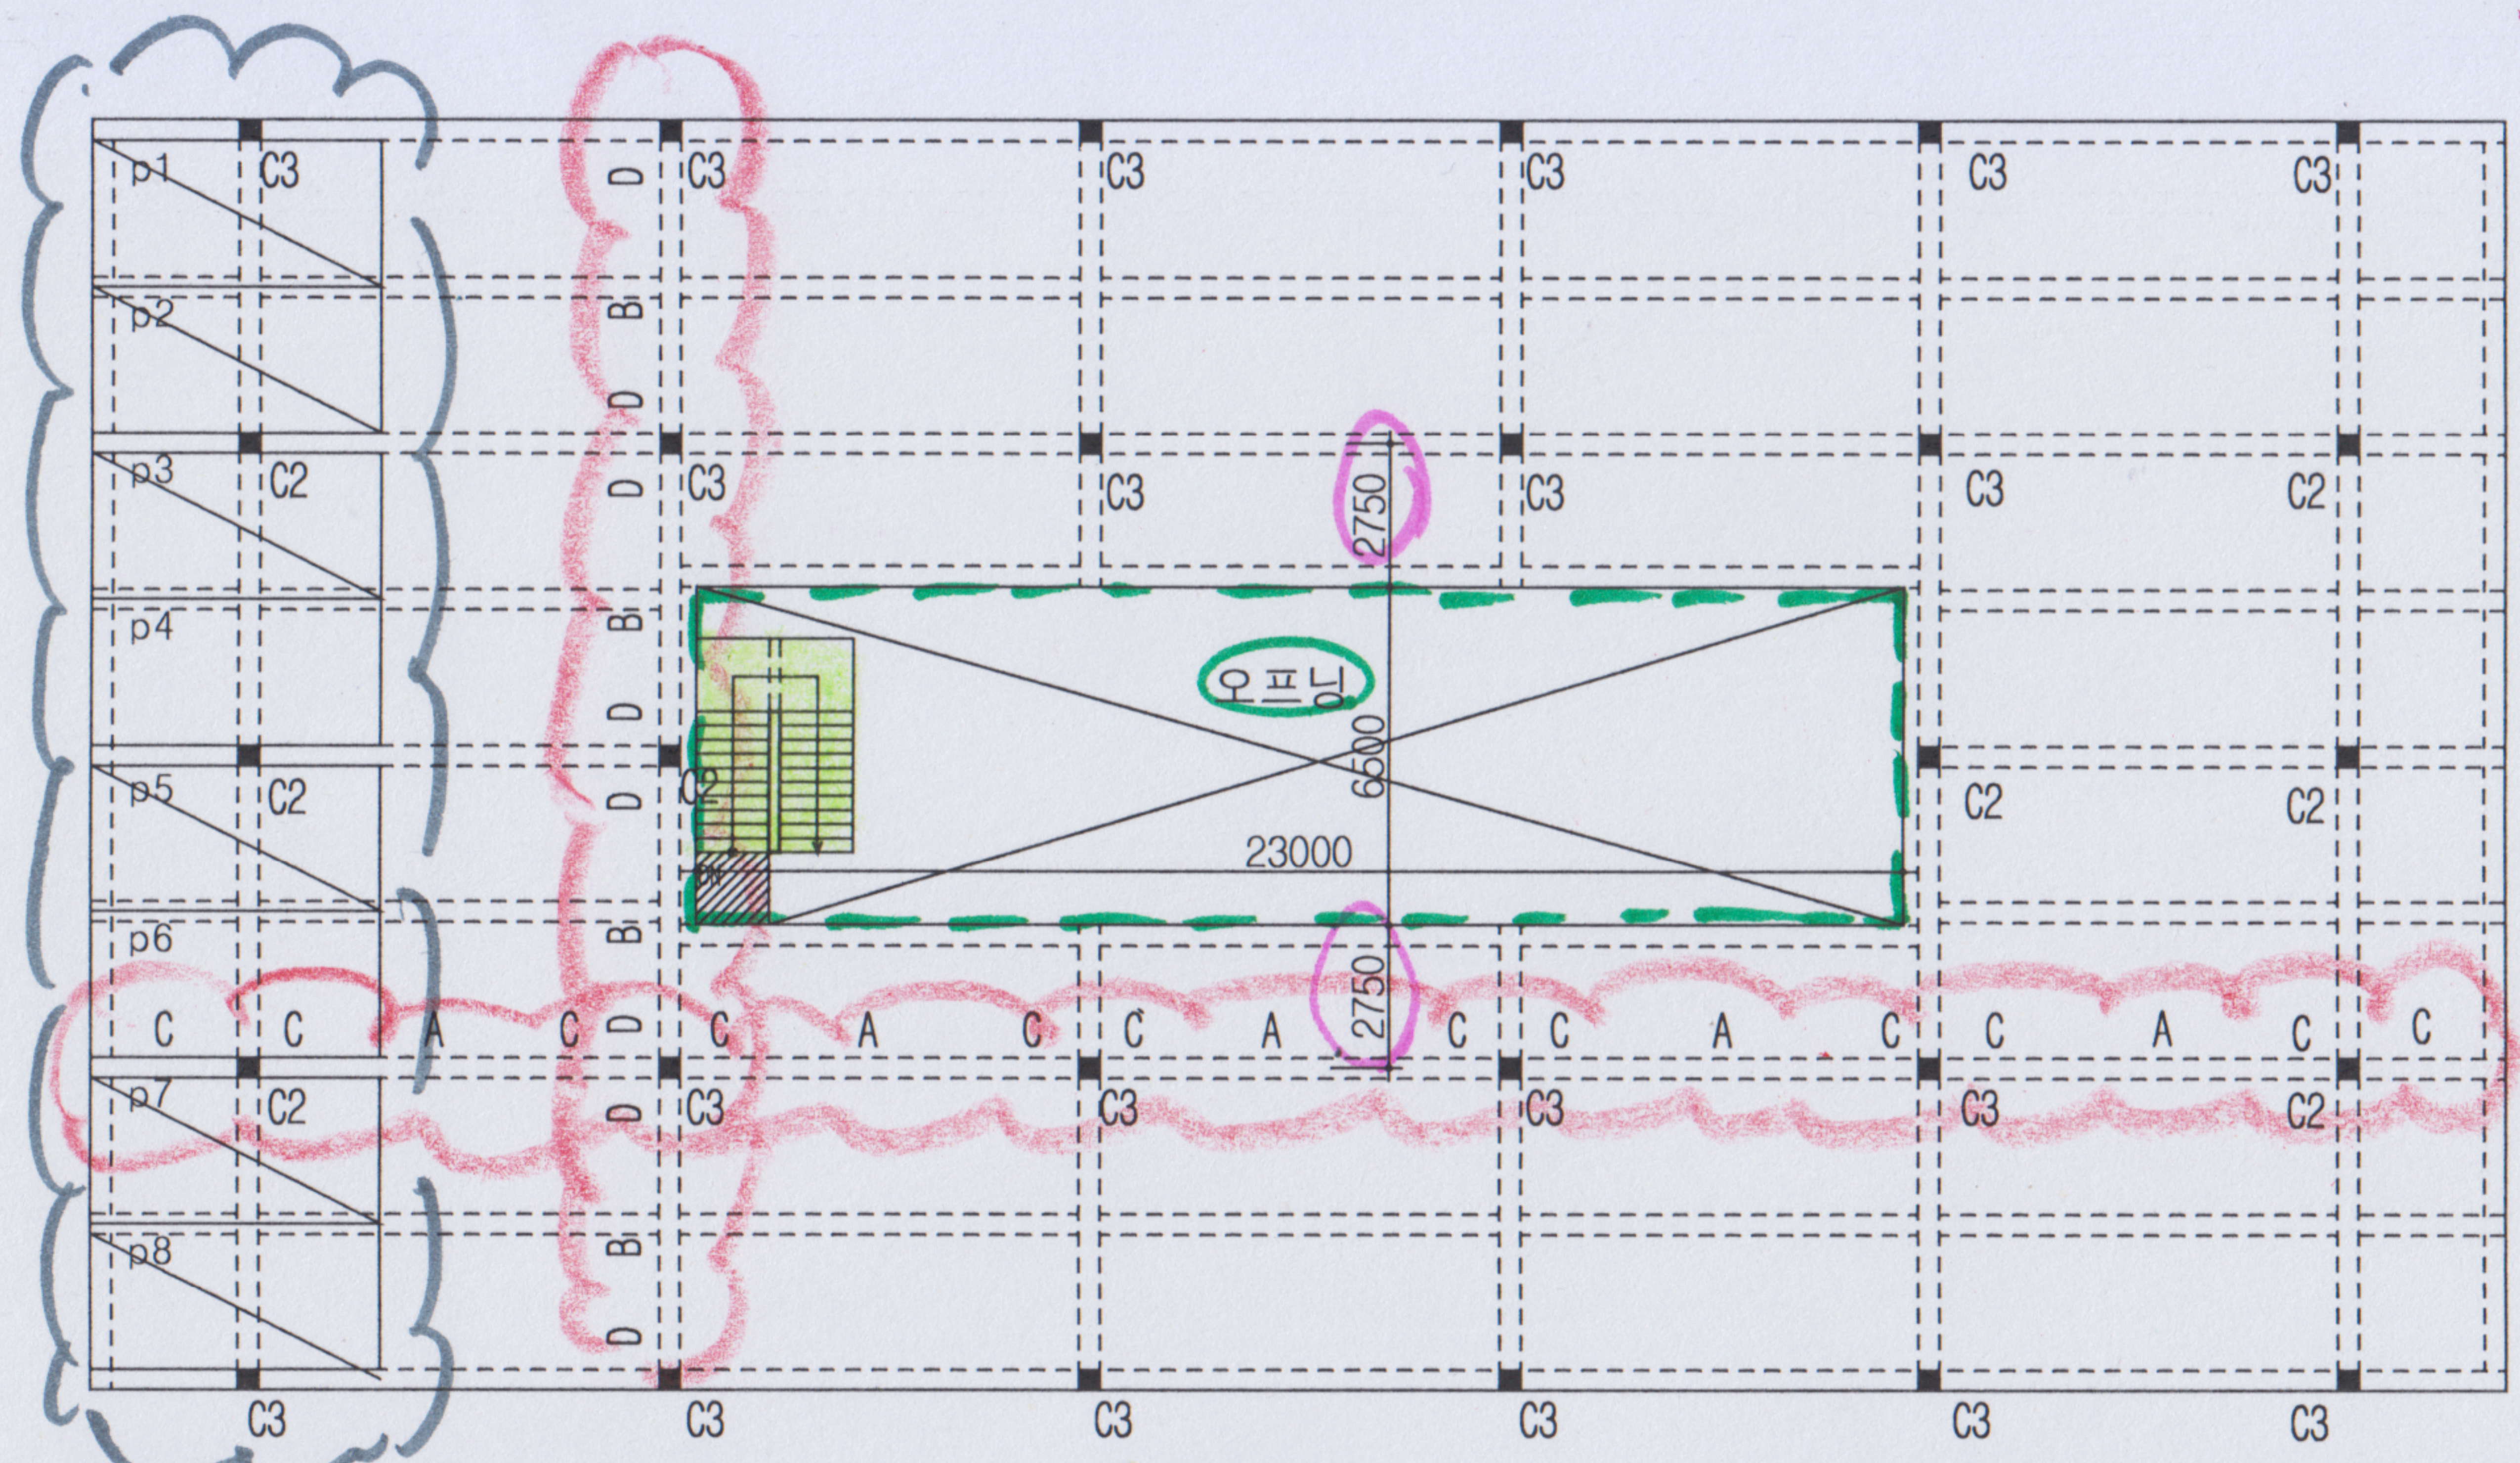
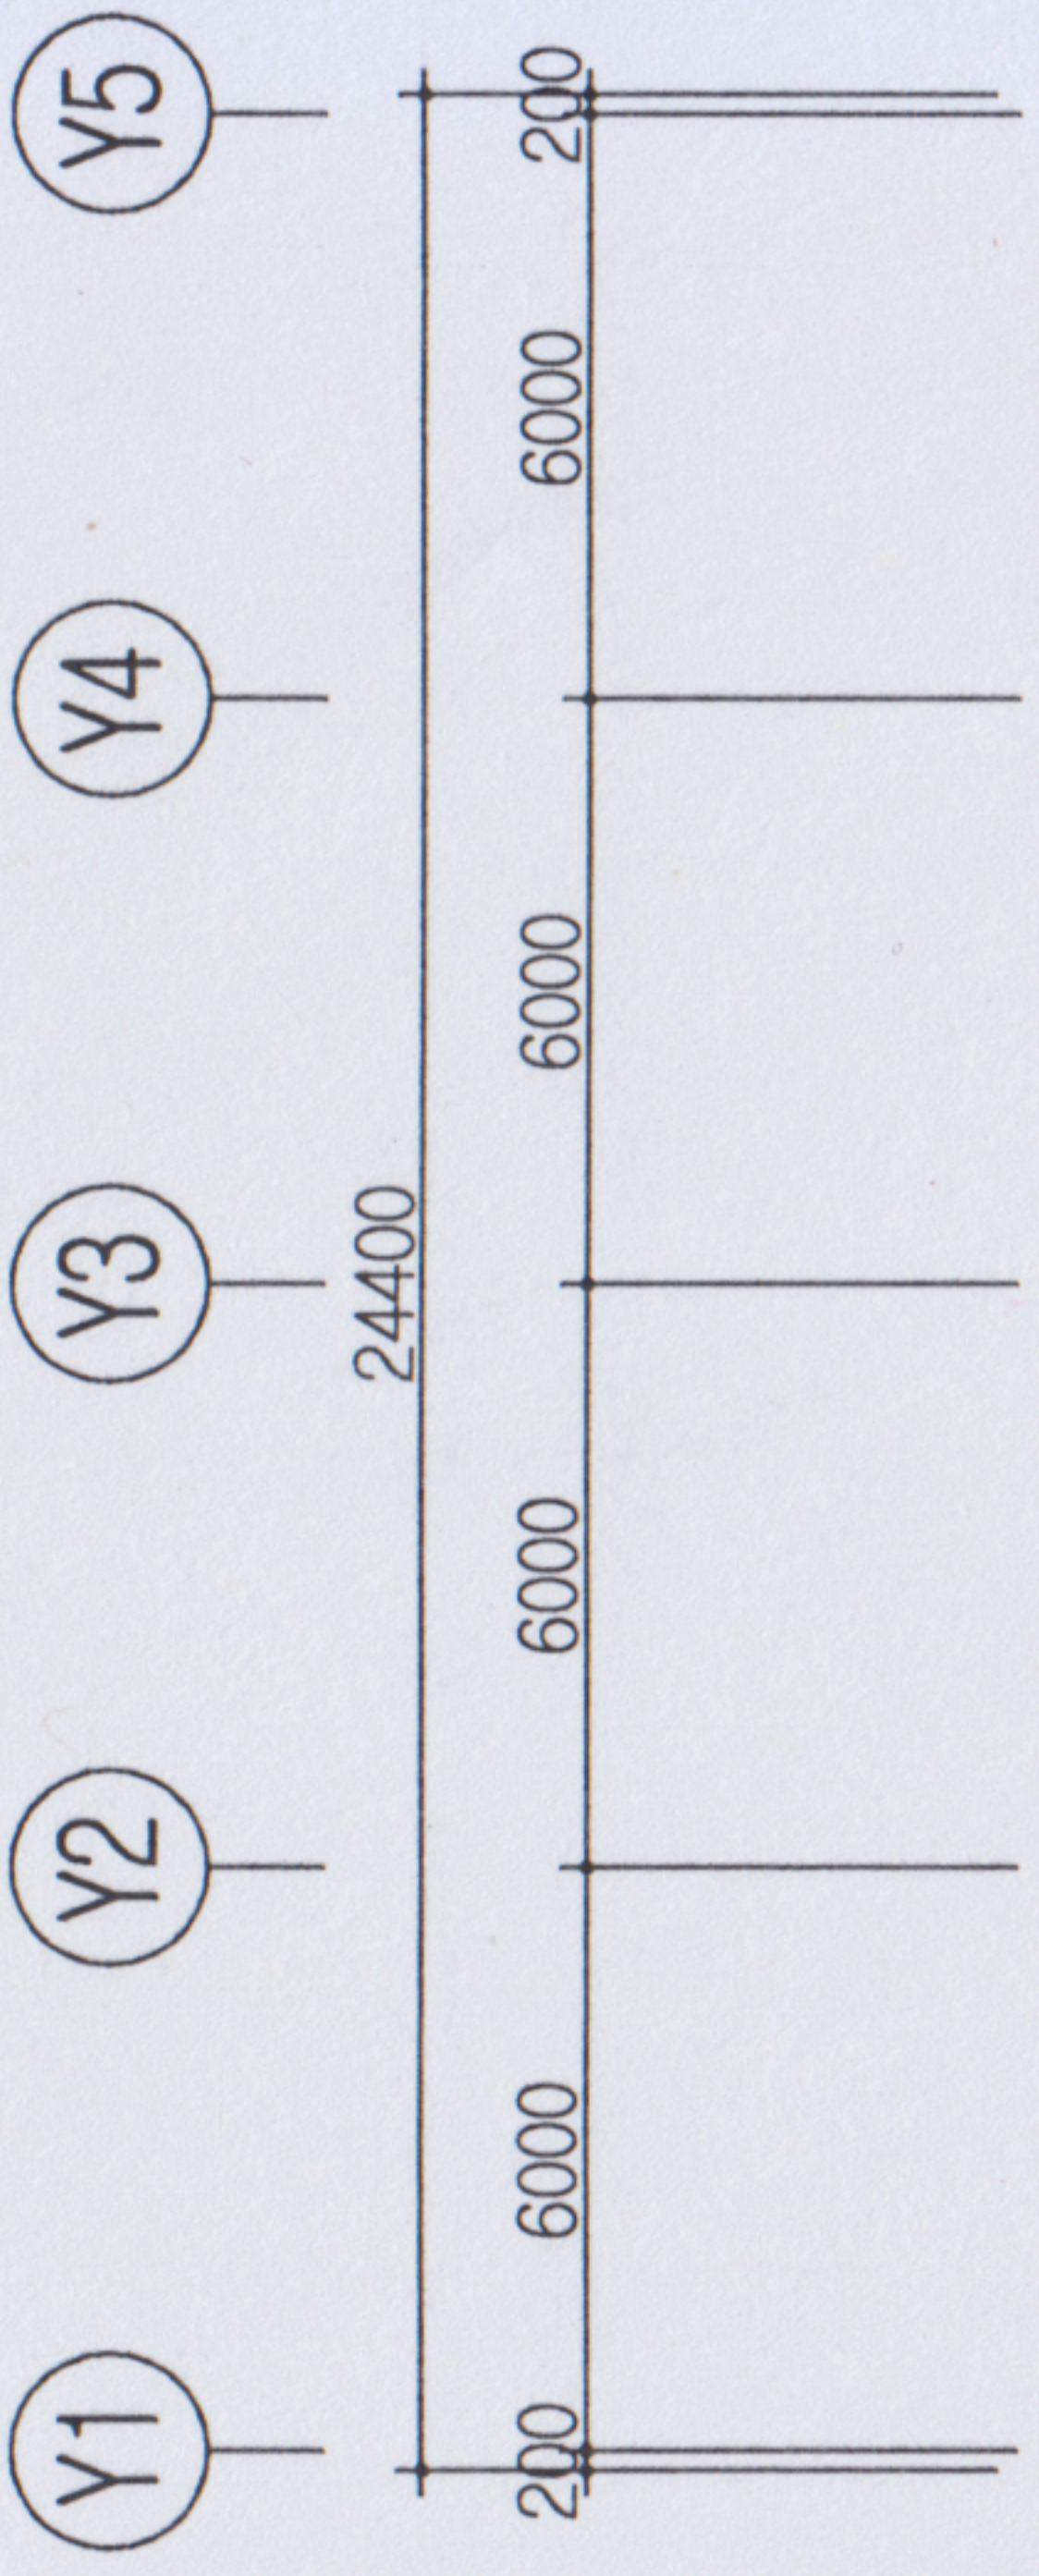



3-2

영시번호	명	(인)
장	감독확인	

2안

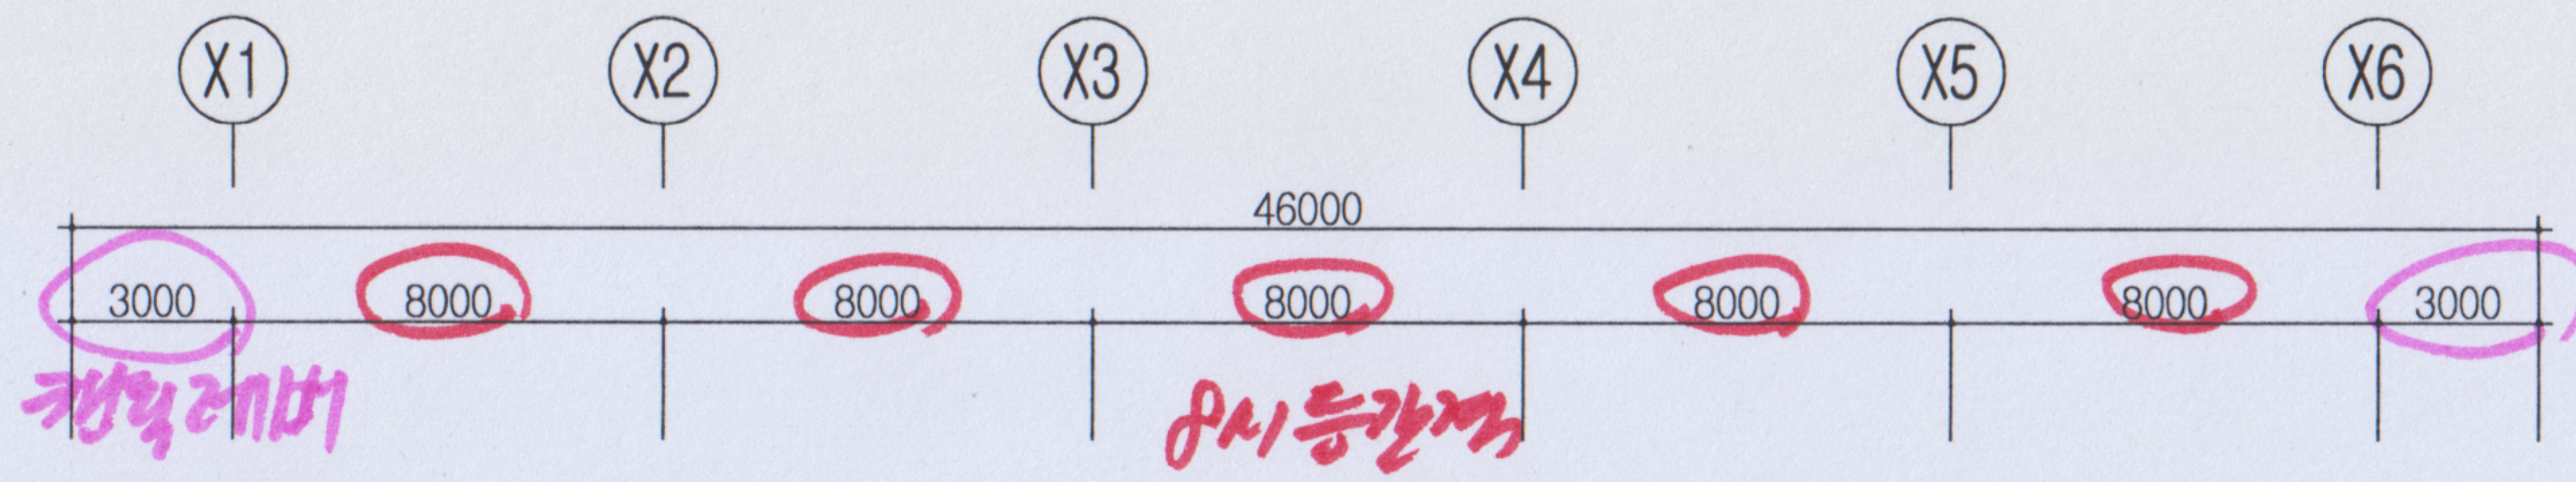

필로리축차(8대)

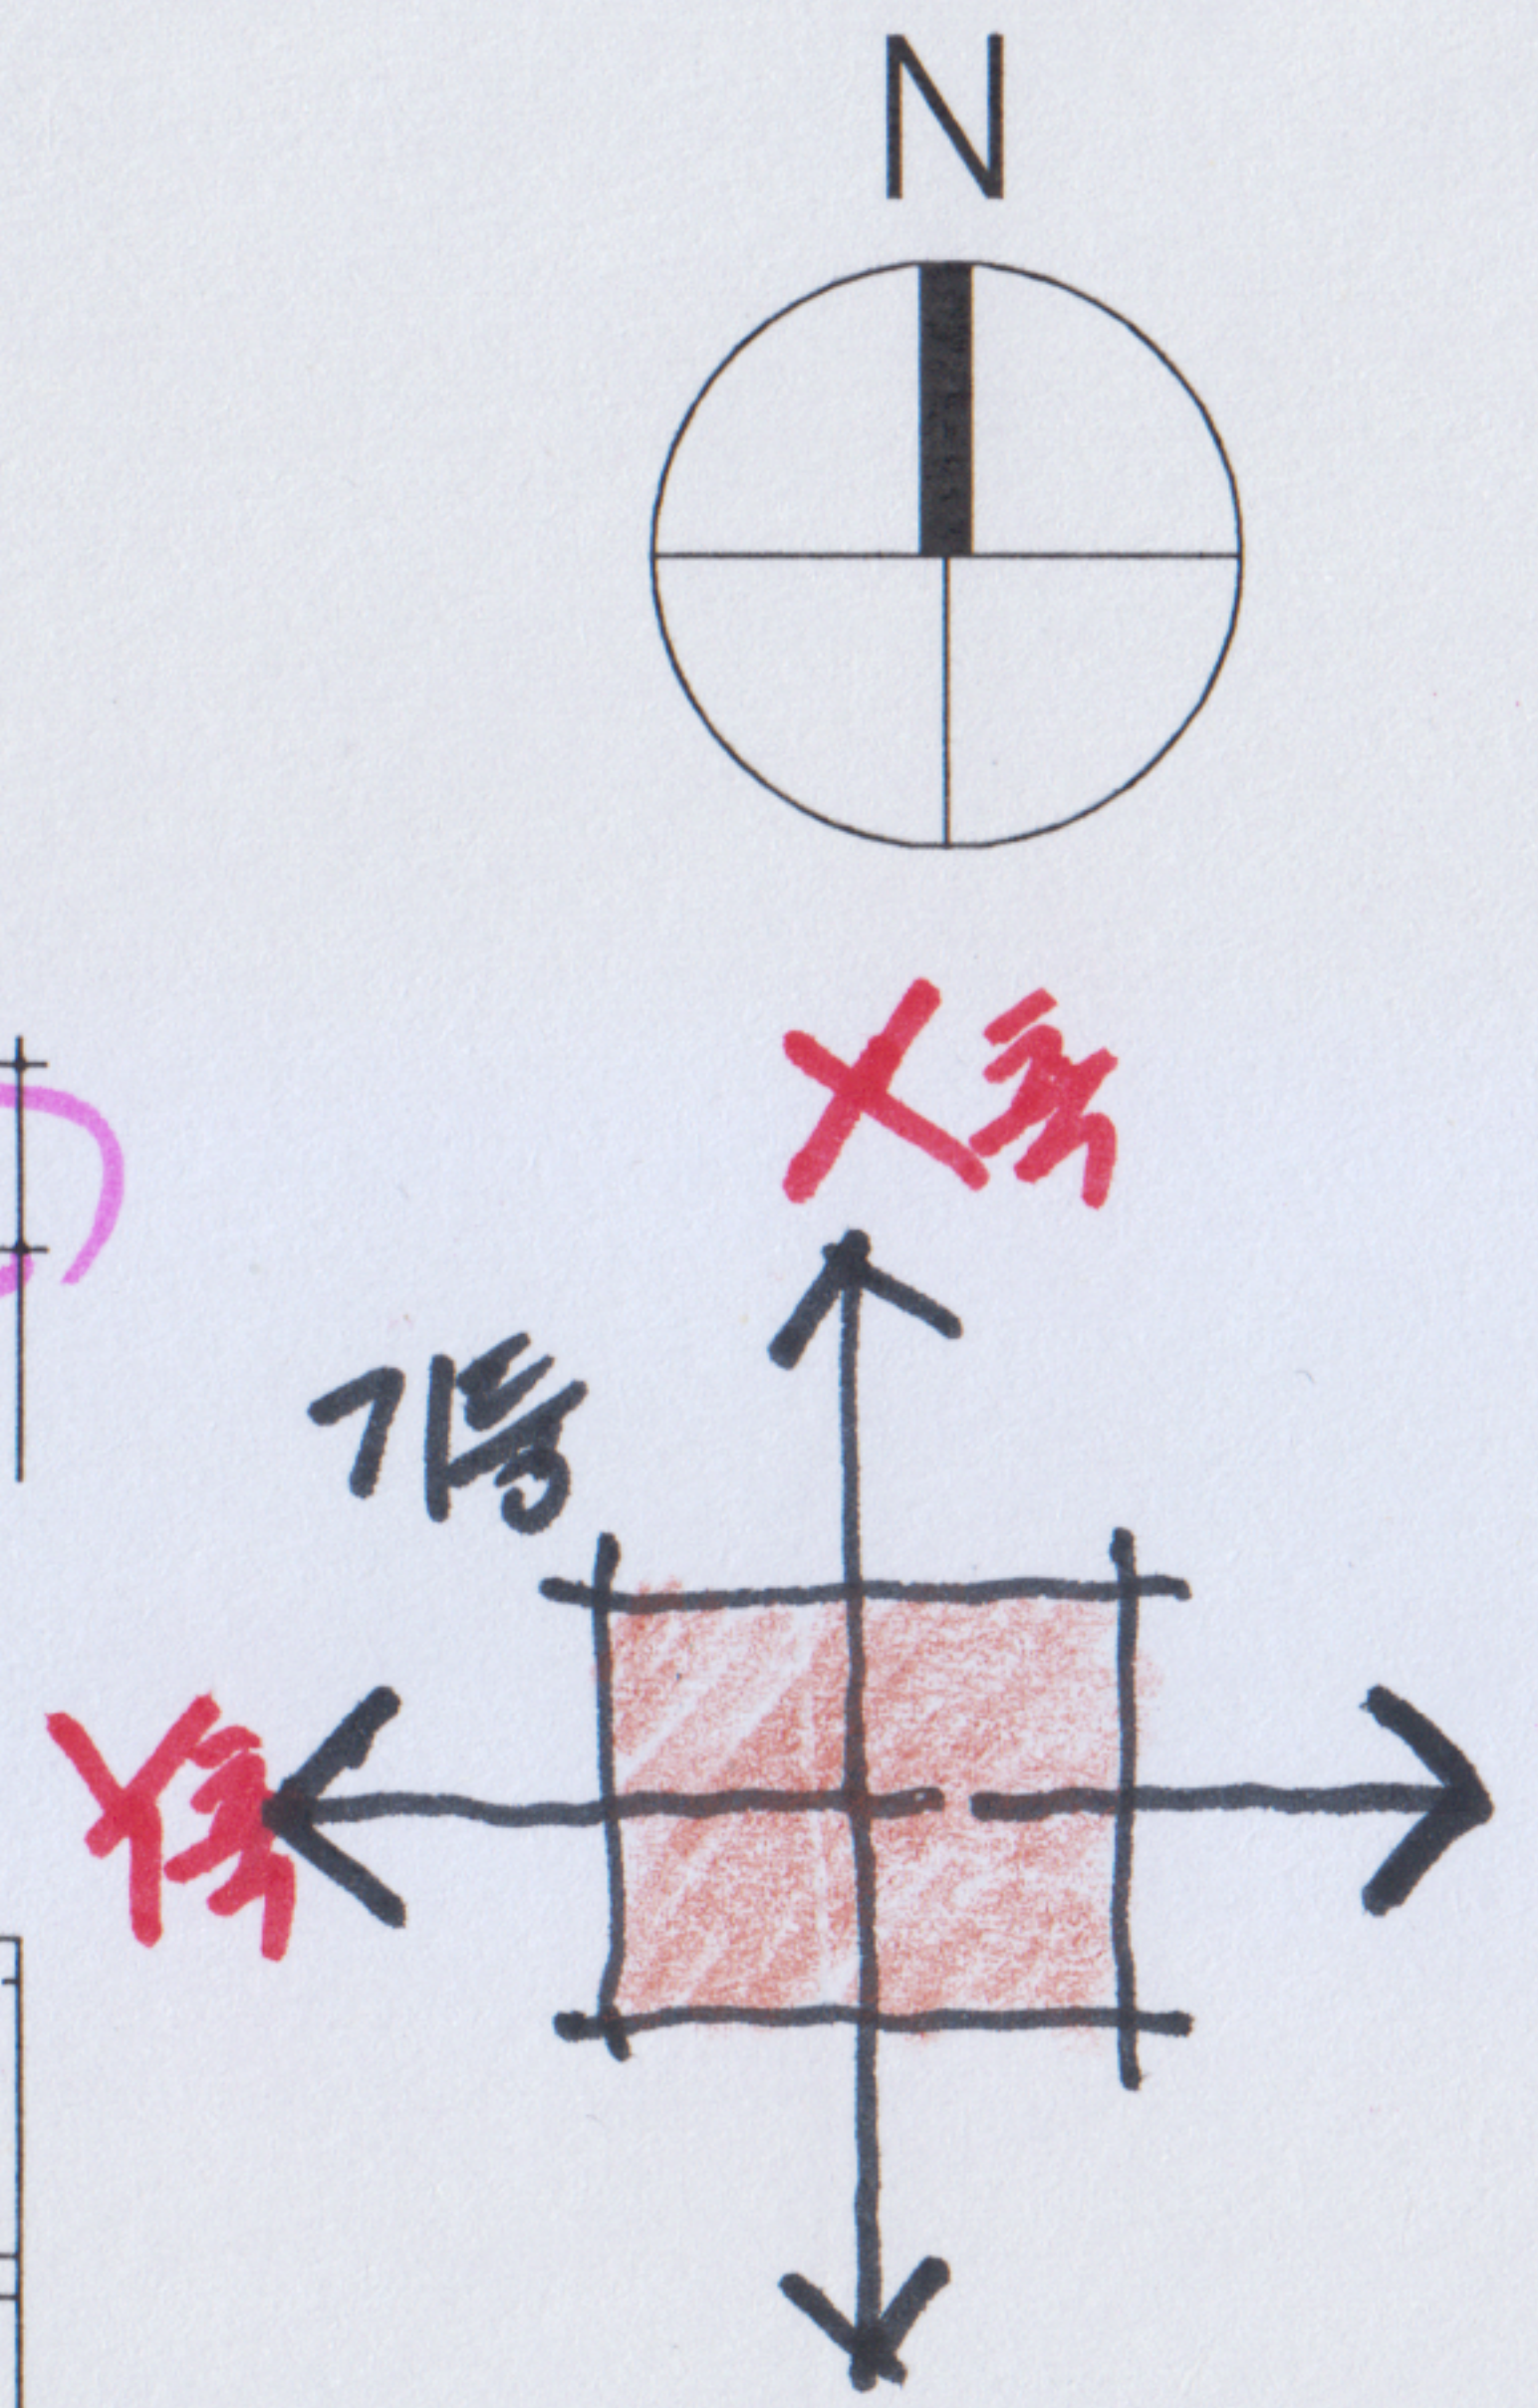

지상 2층 구조평면도
축척: 1/200