


1-1

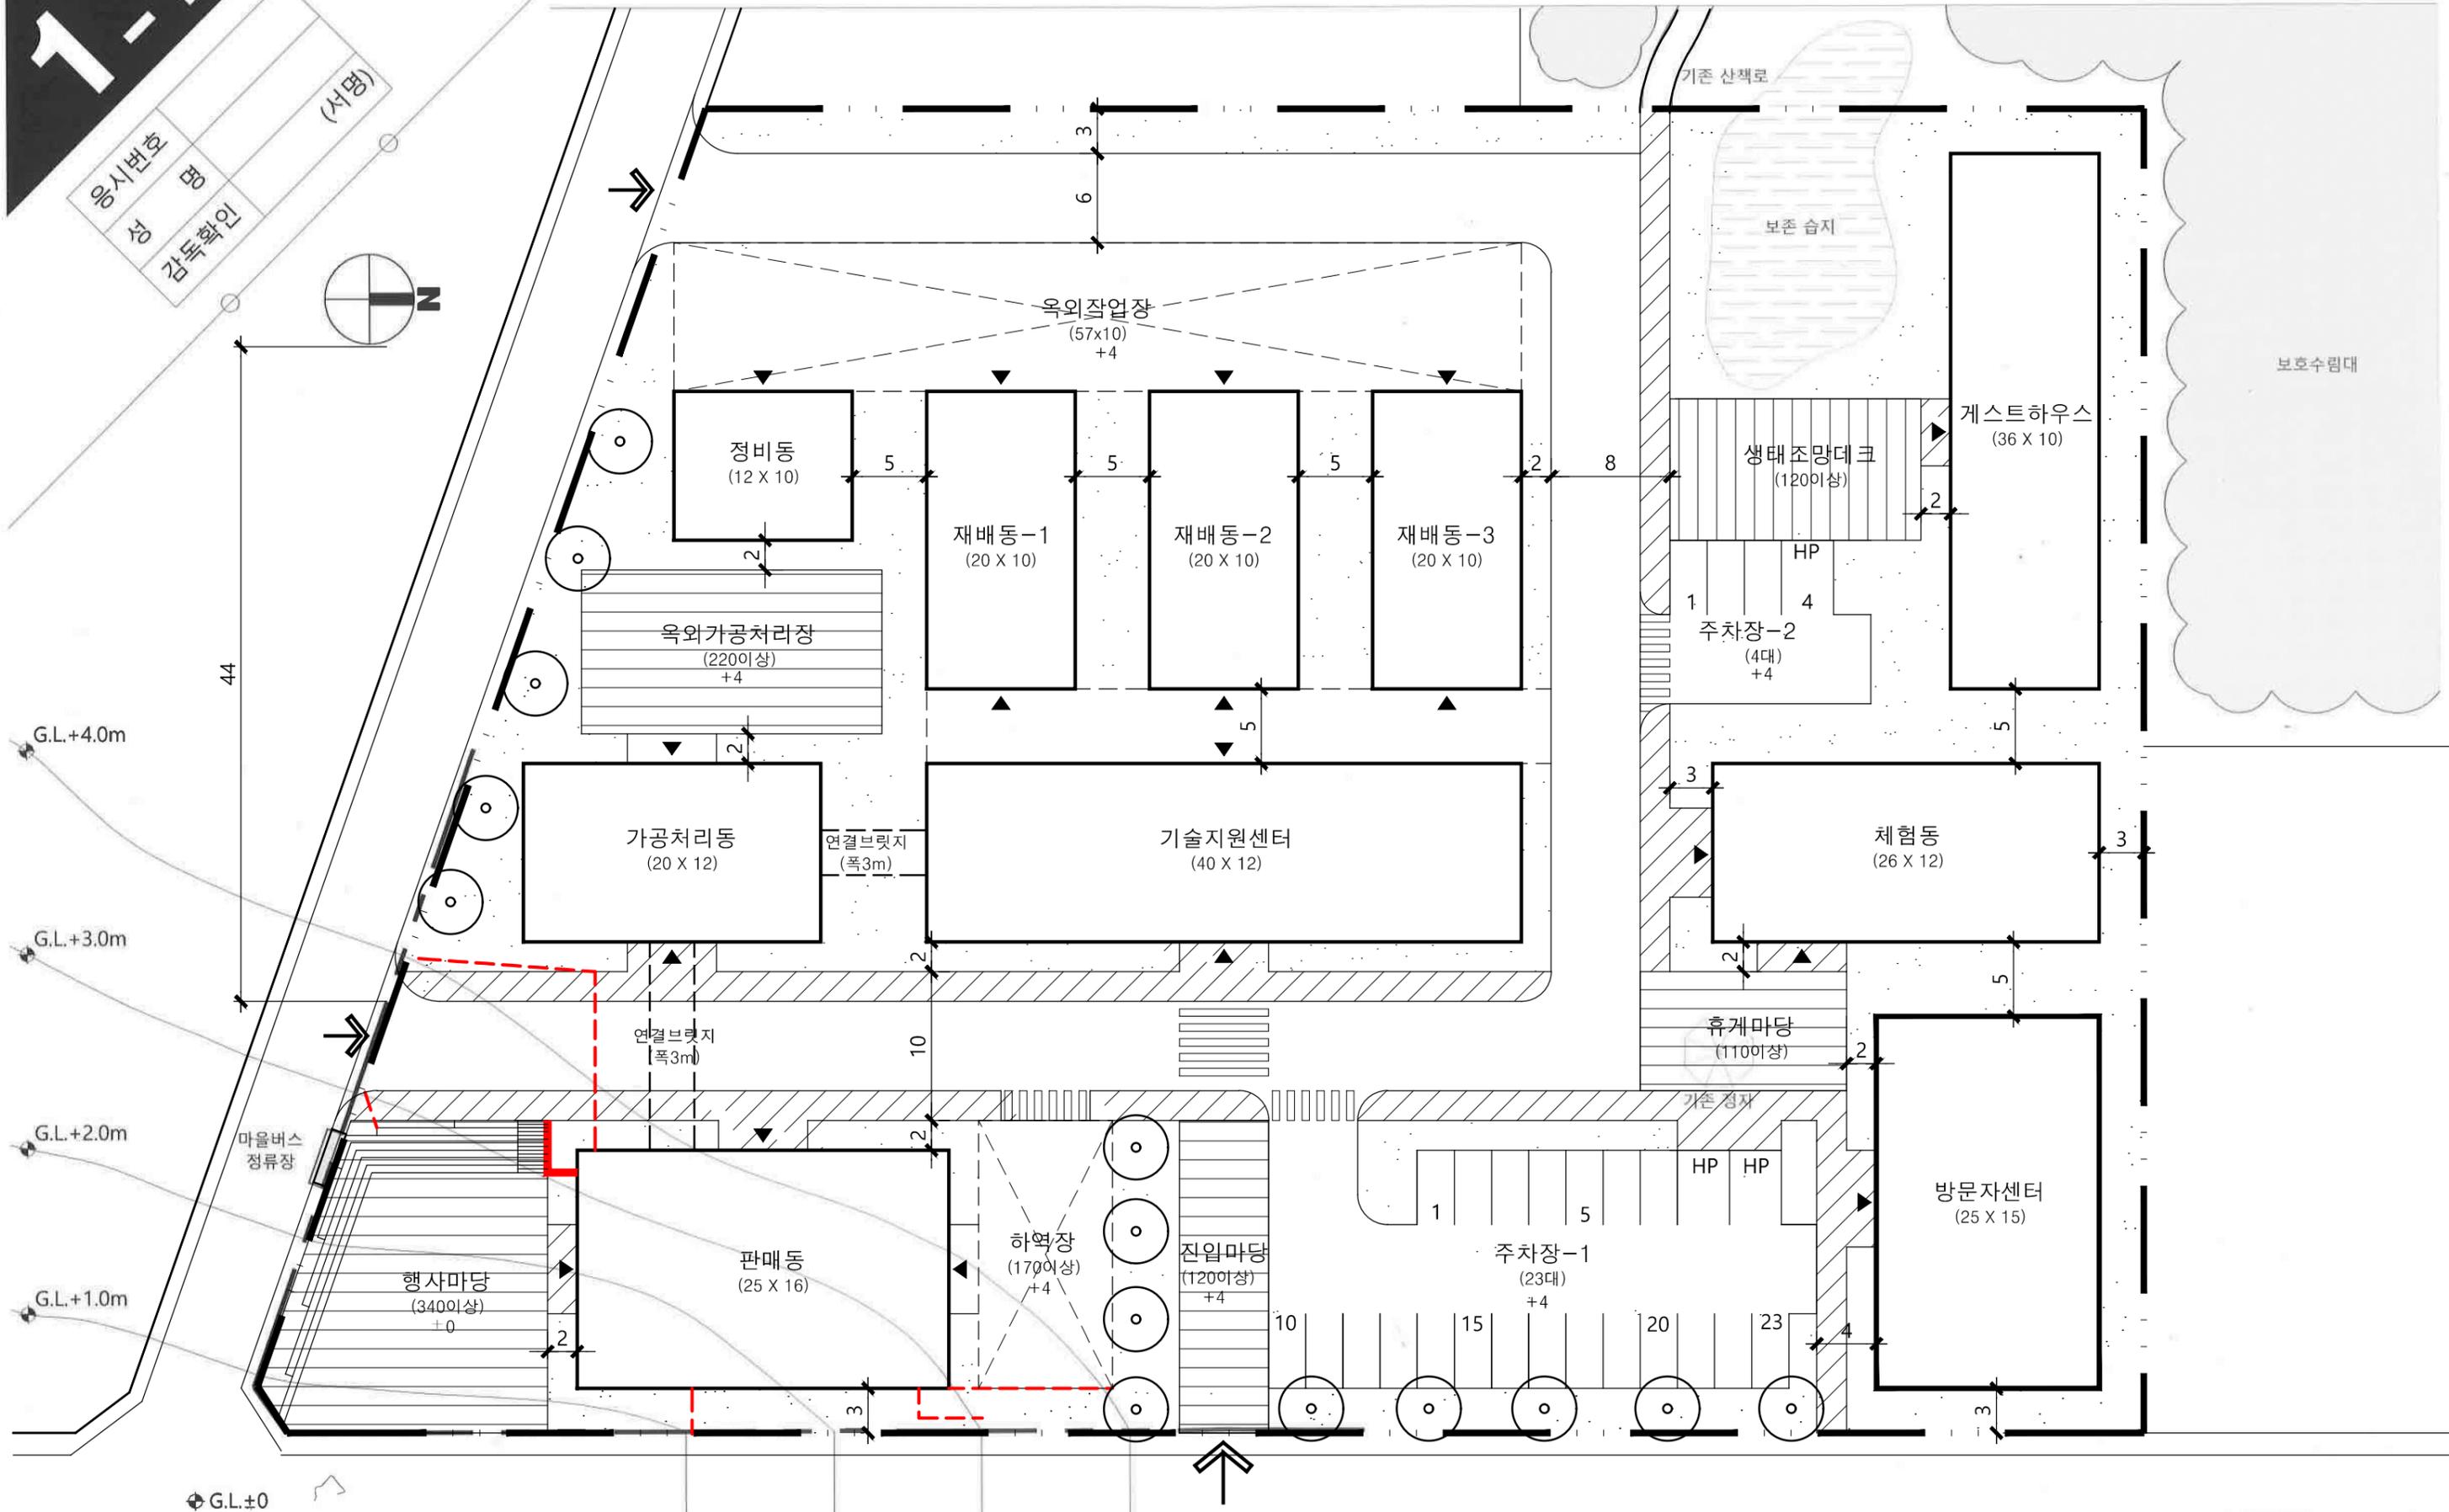

G.L.+4.0m
G.L.+3.0m
G.L.+2.0m
G.L.+1.0m
G.L.±0

배치도
축척: 1/400