



3-2


응시번호	명	(서명)
정	감독확인	

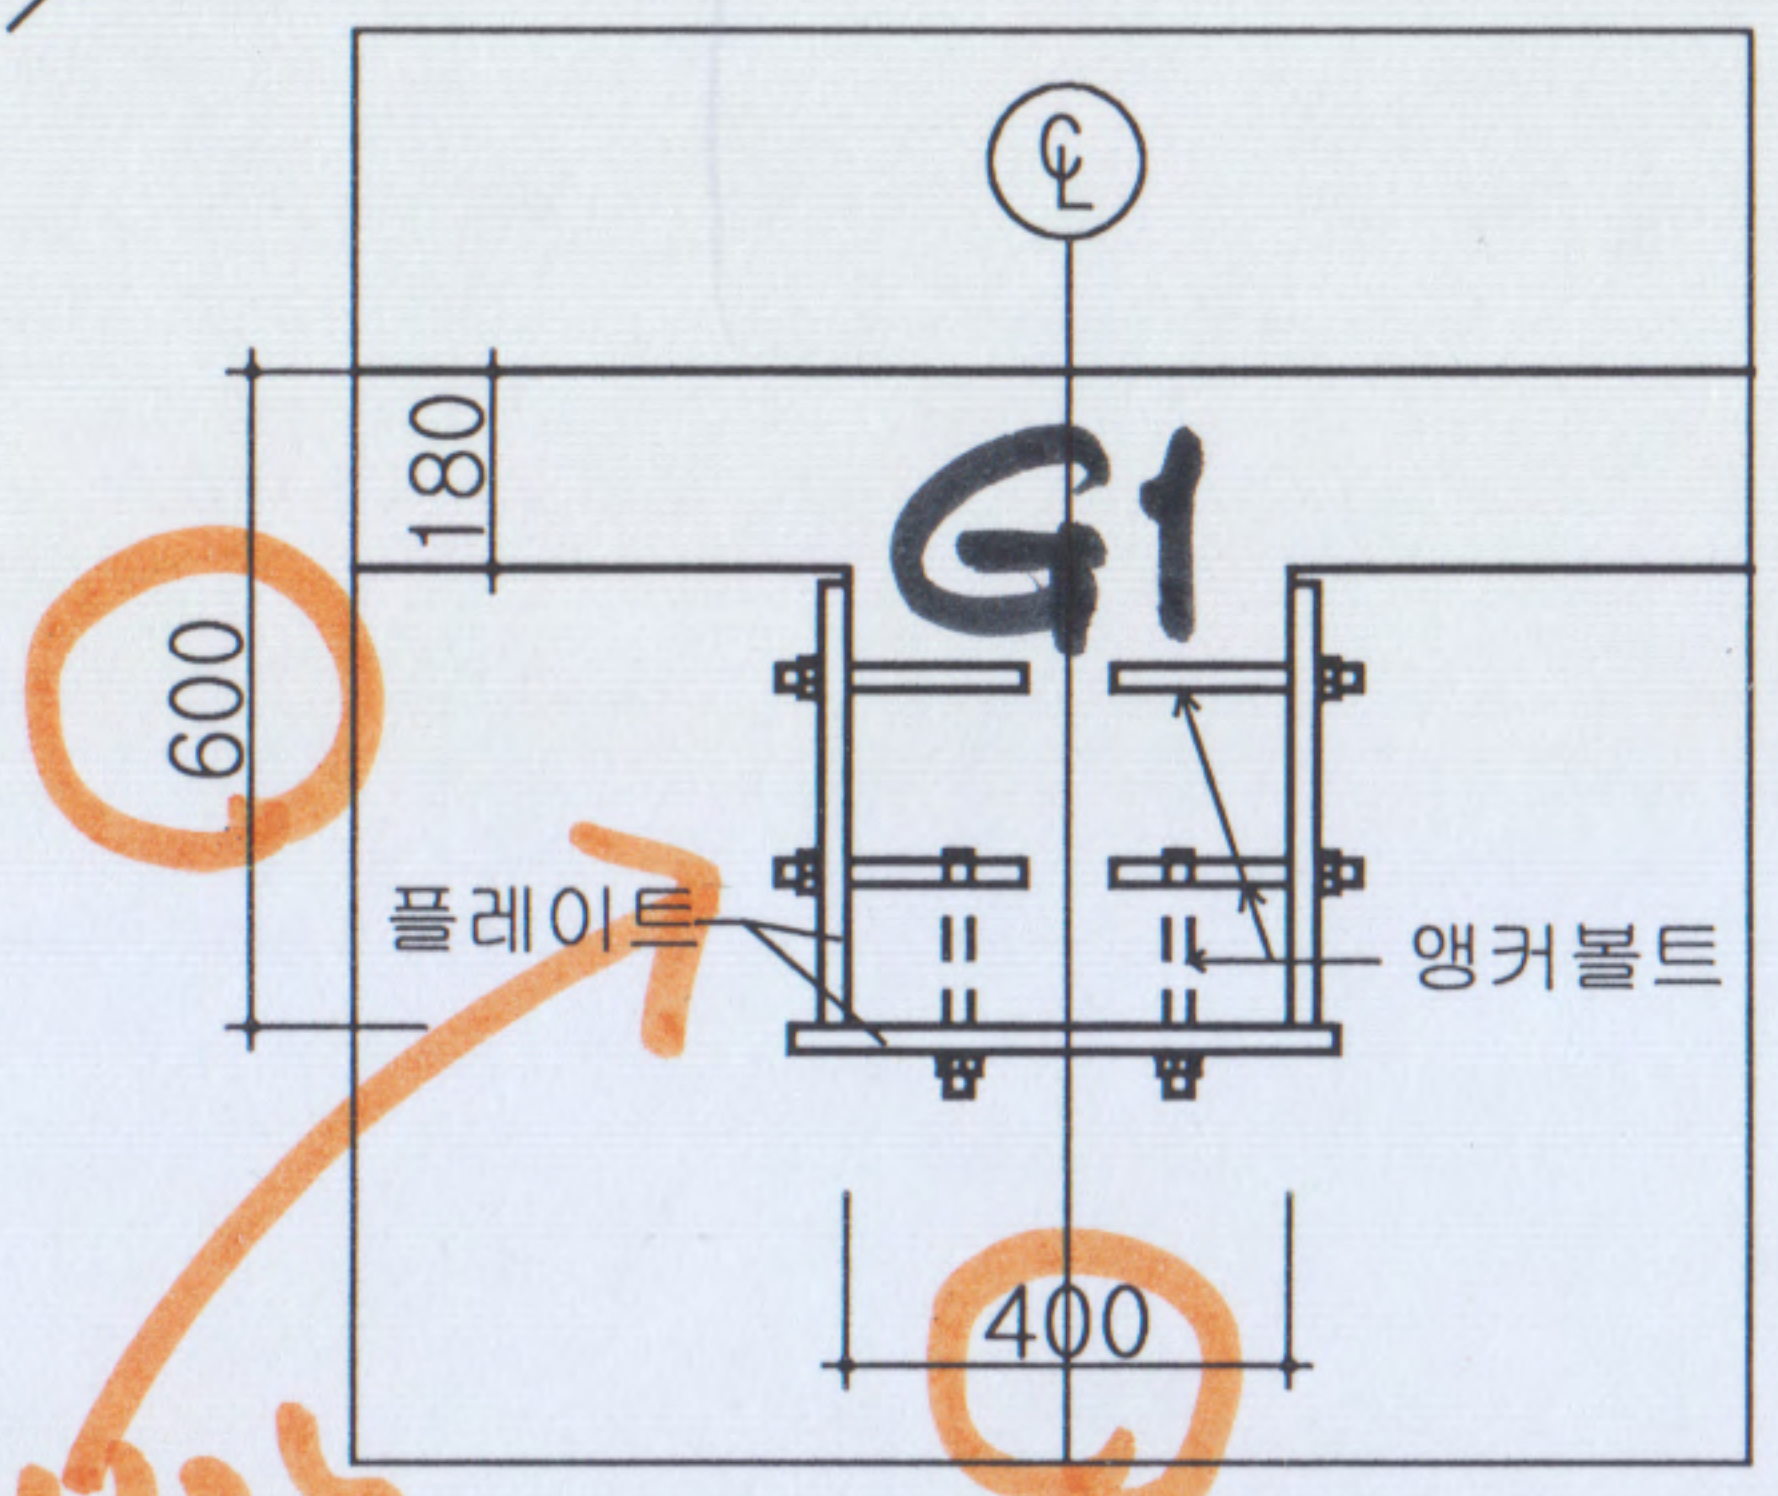


구조보강 단면상세도
축척: 1/20

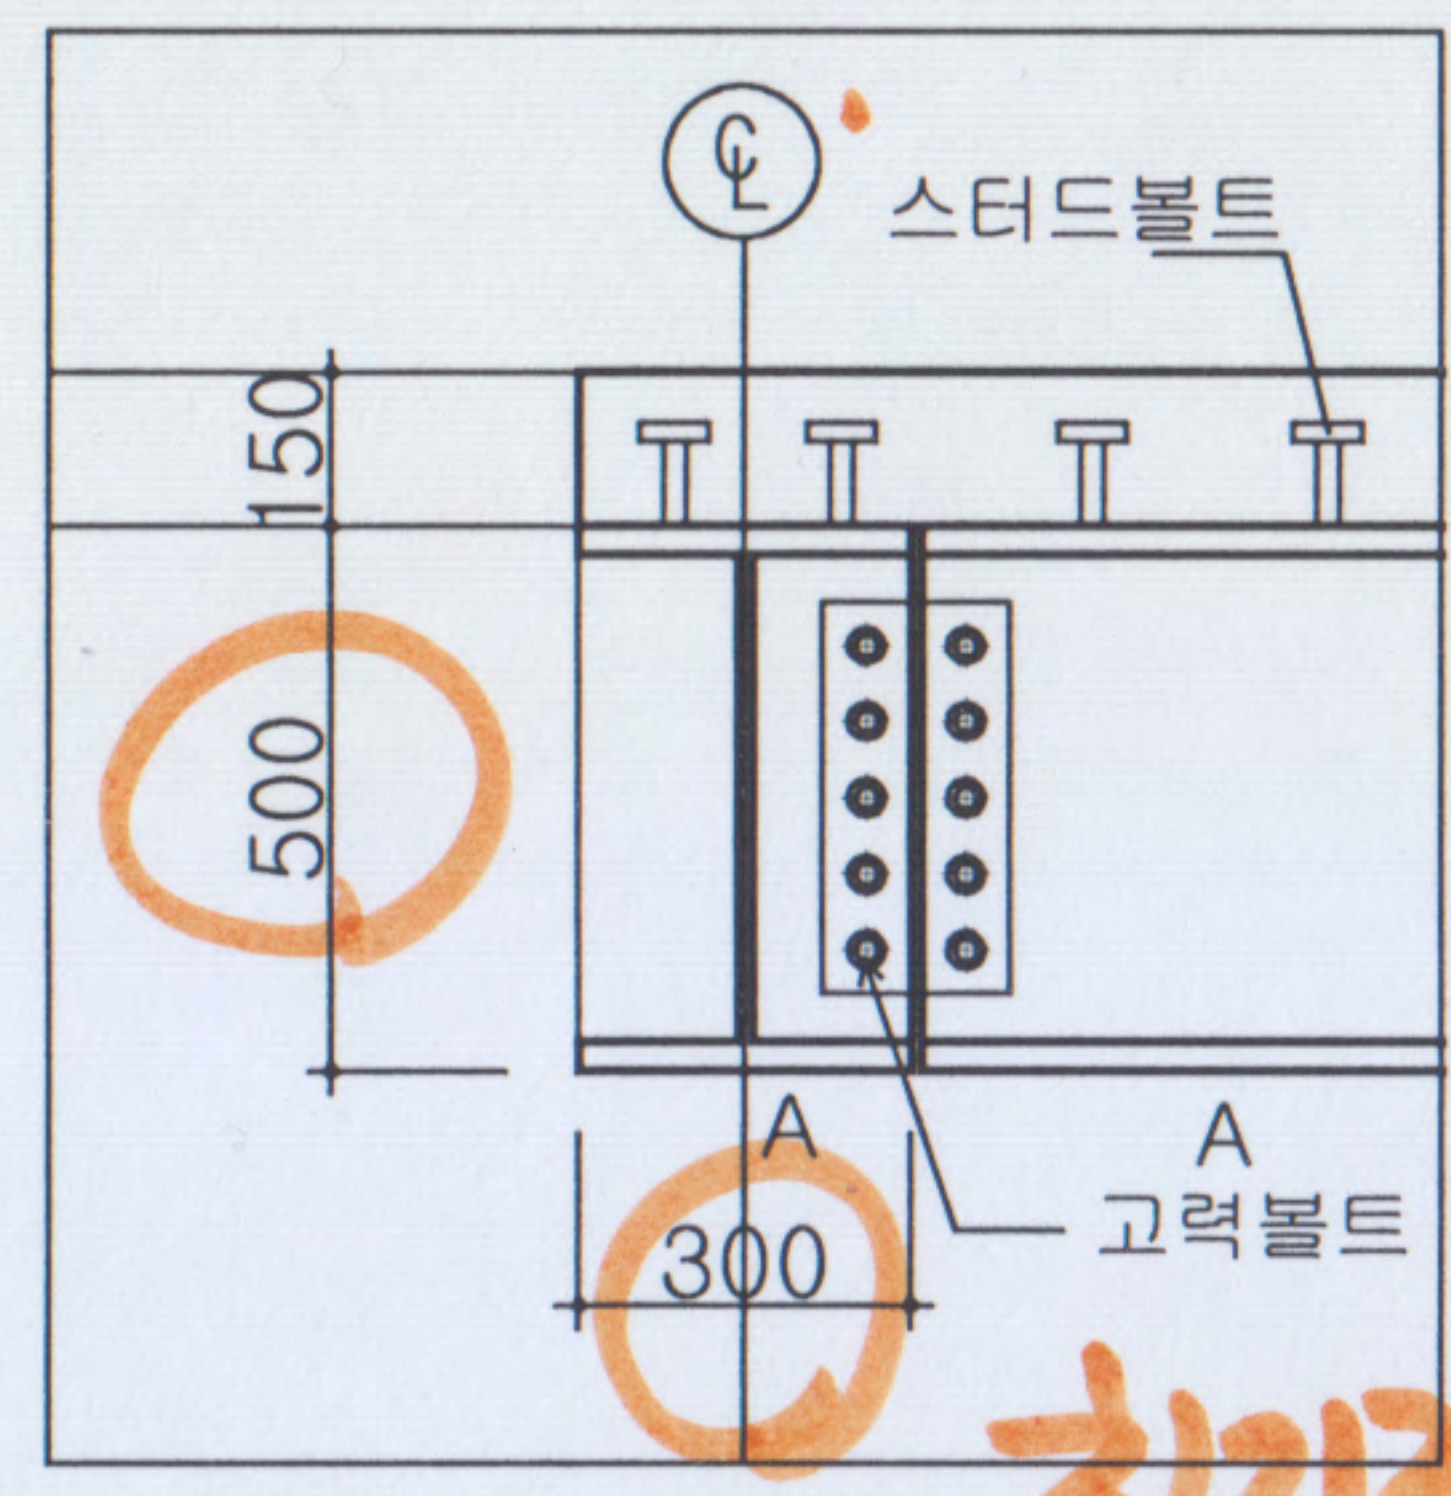


접합부 단면상세도
축척: 1/20

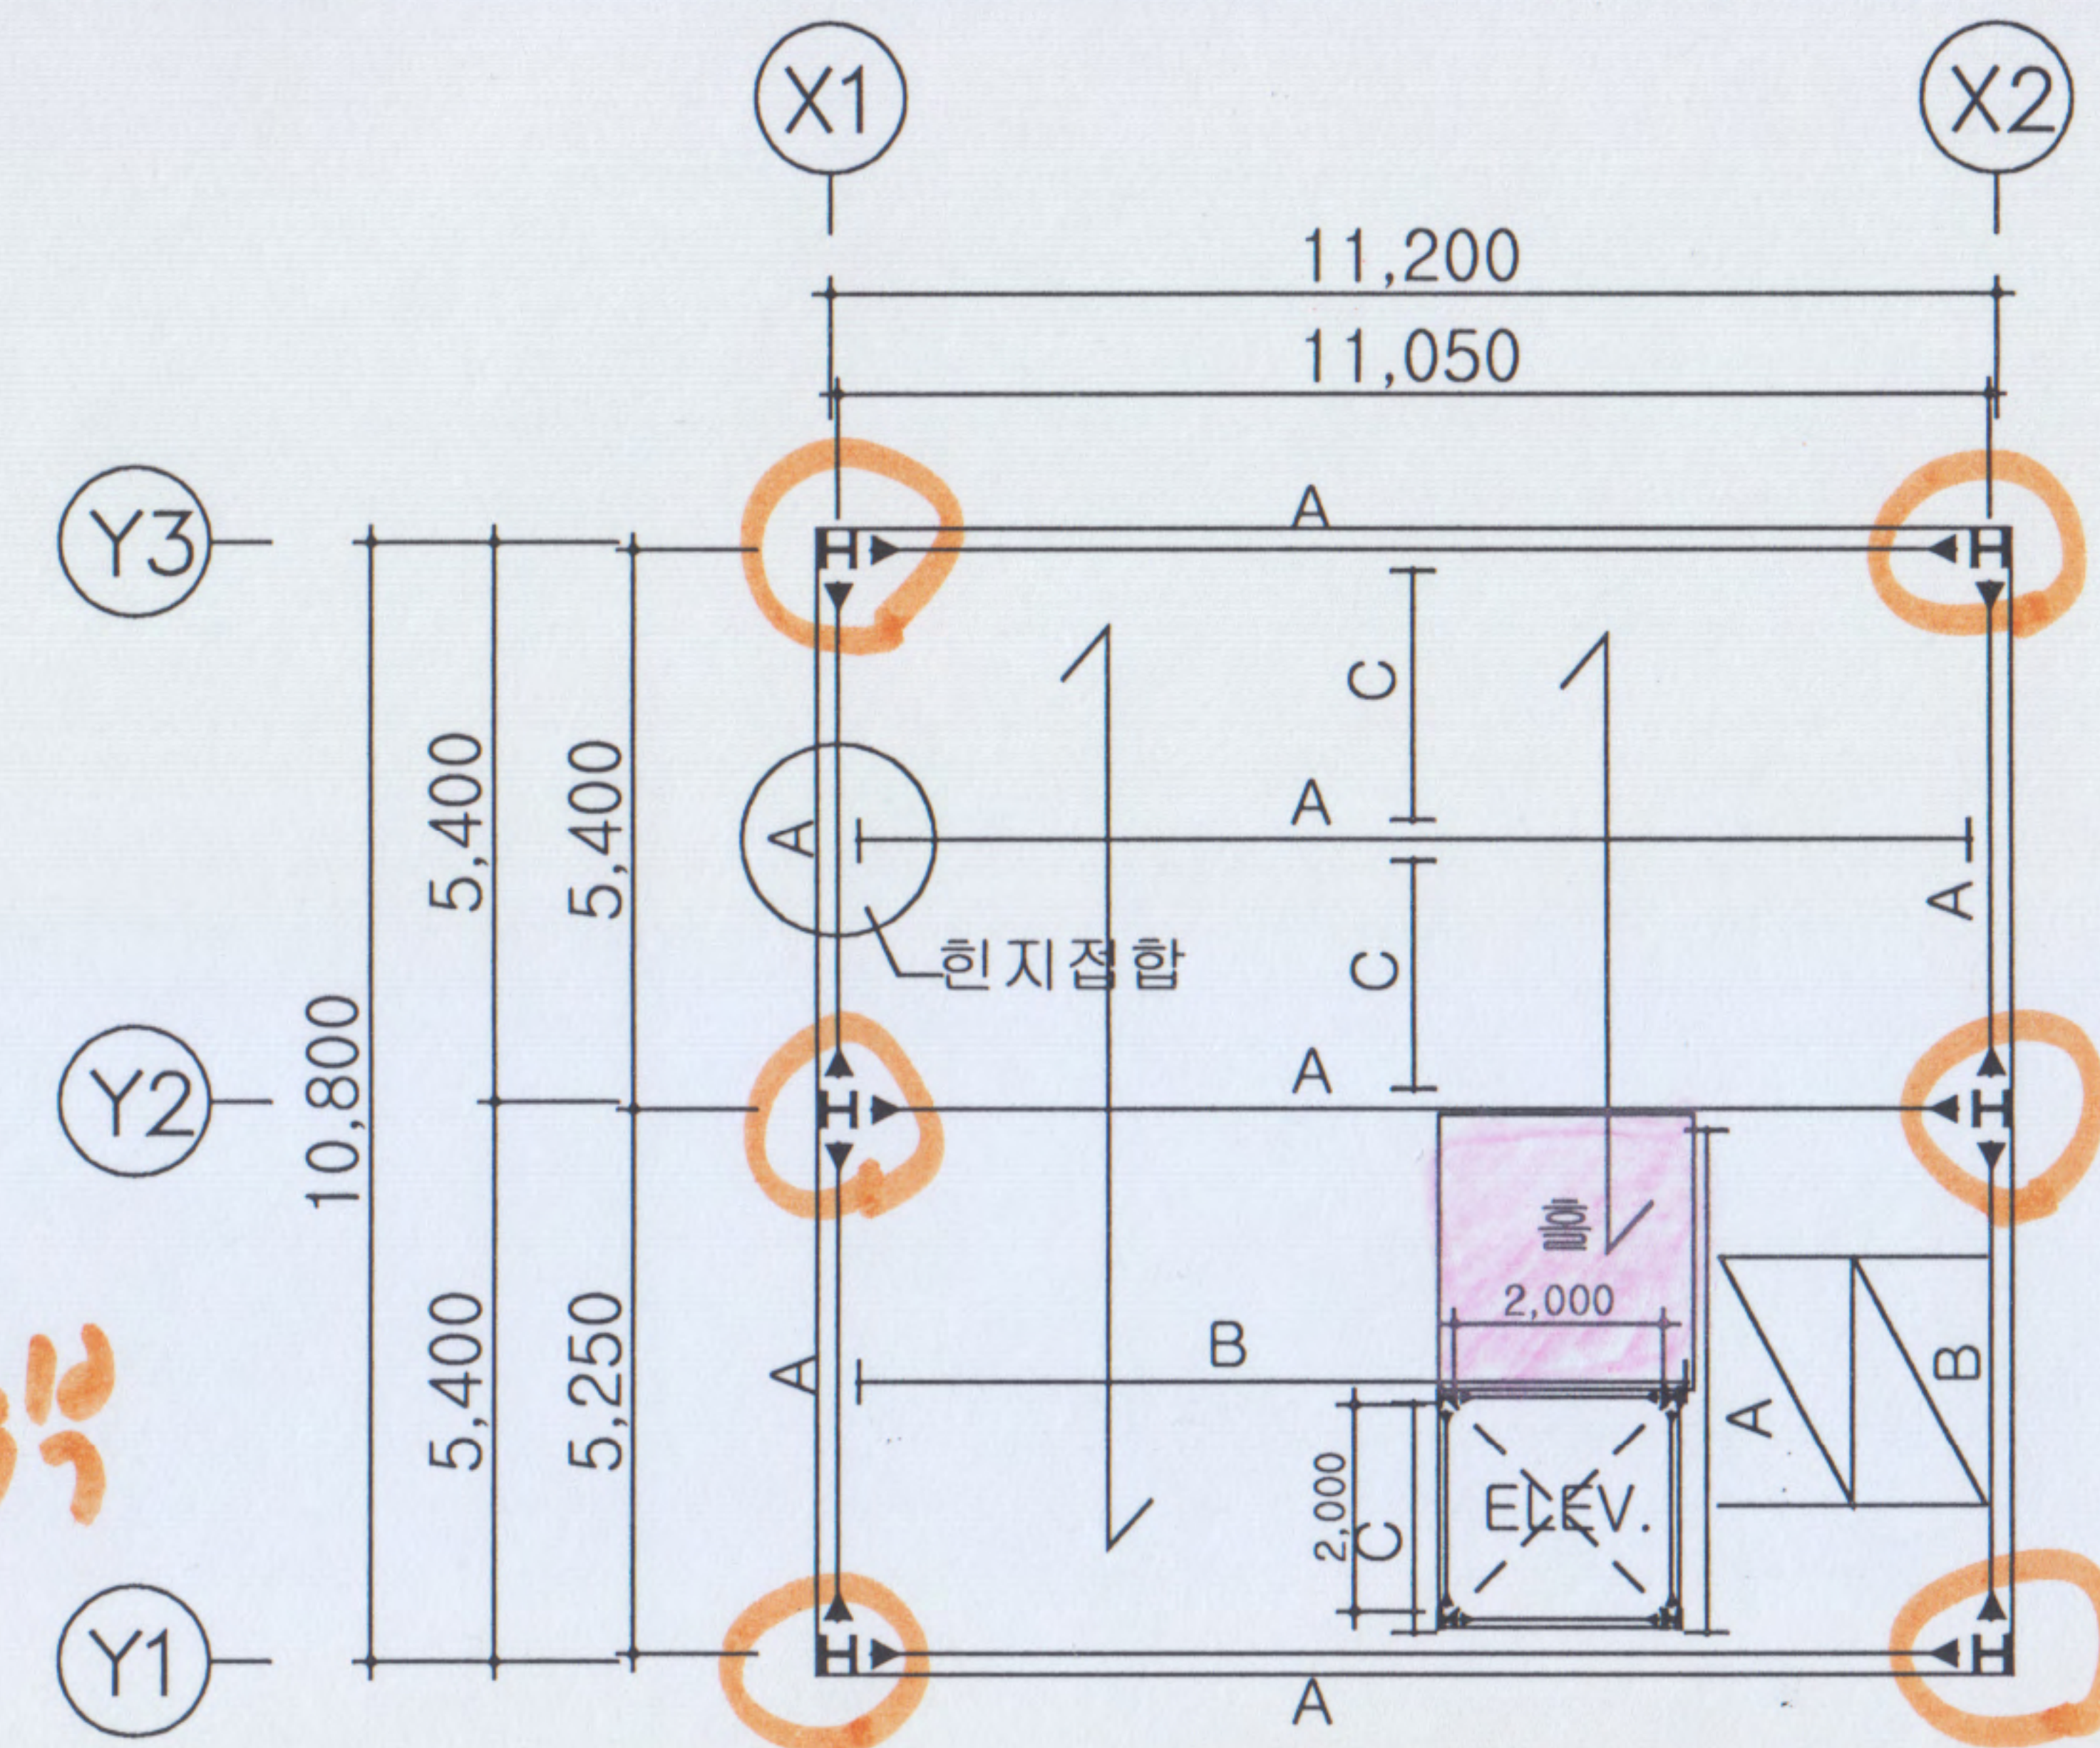

지상 6층 구조평면도
축척: 1/150

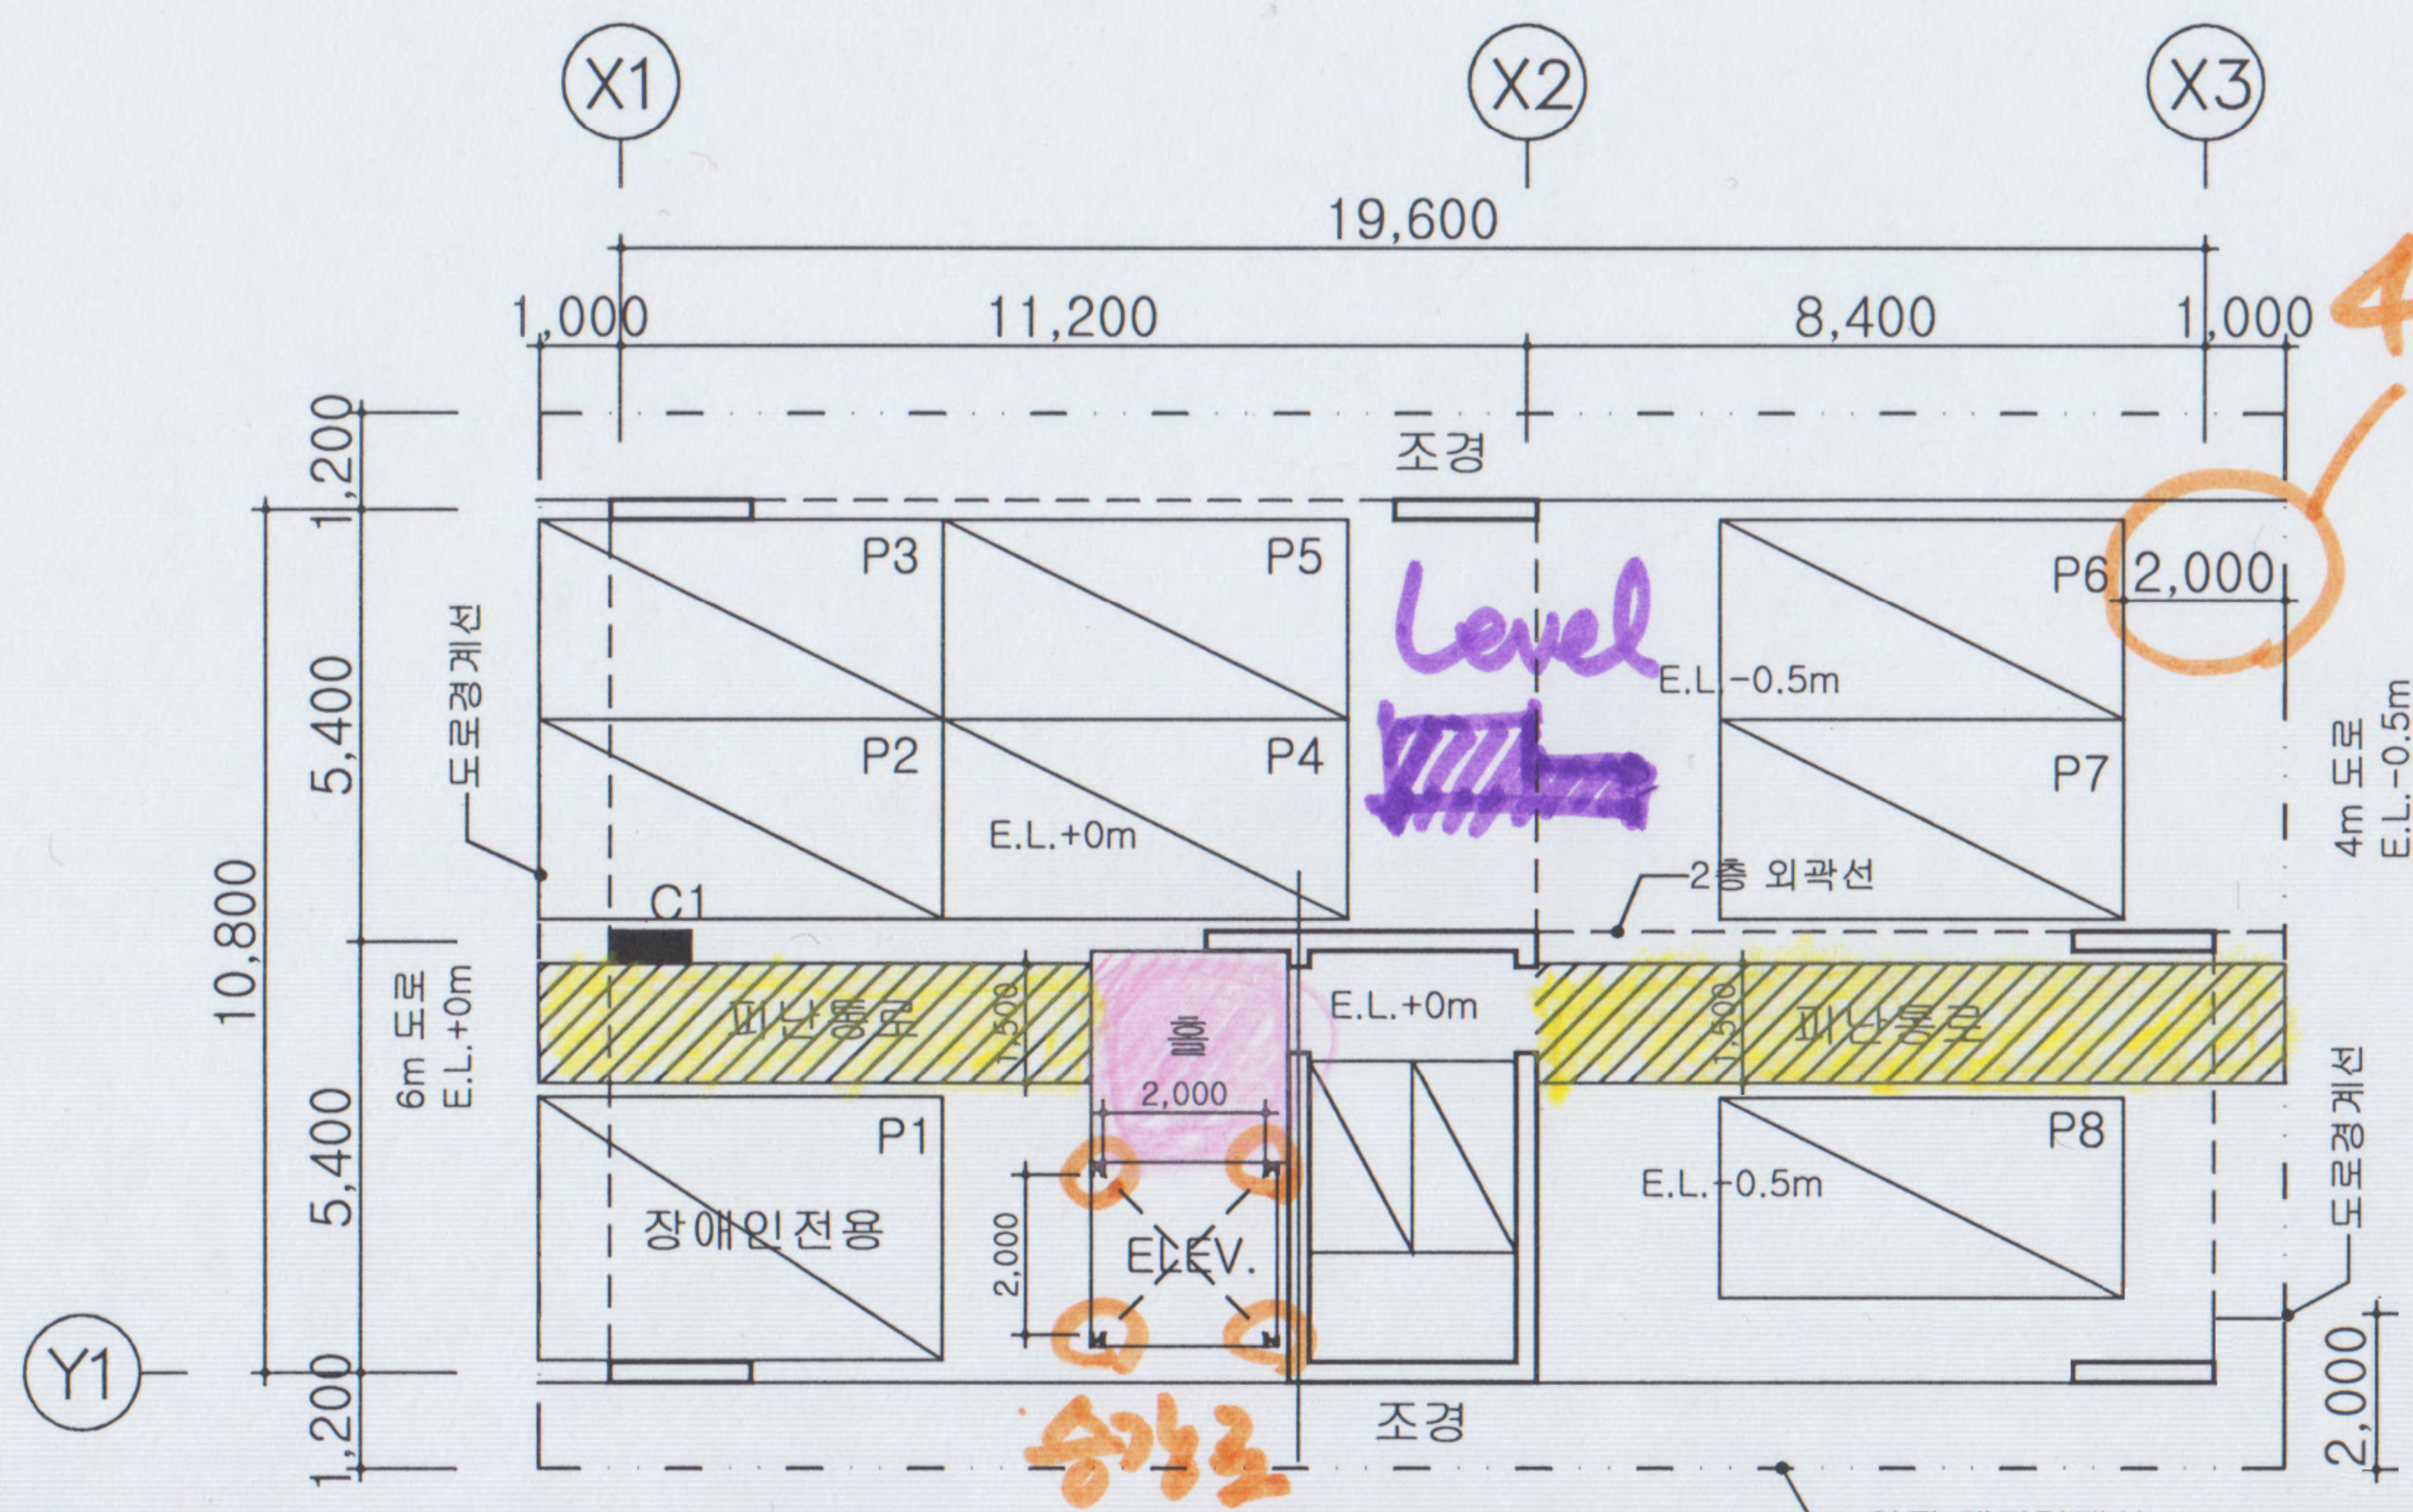

지상 1층 평면도
축척: 1/150

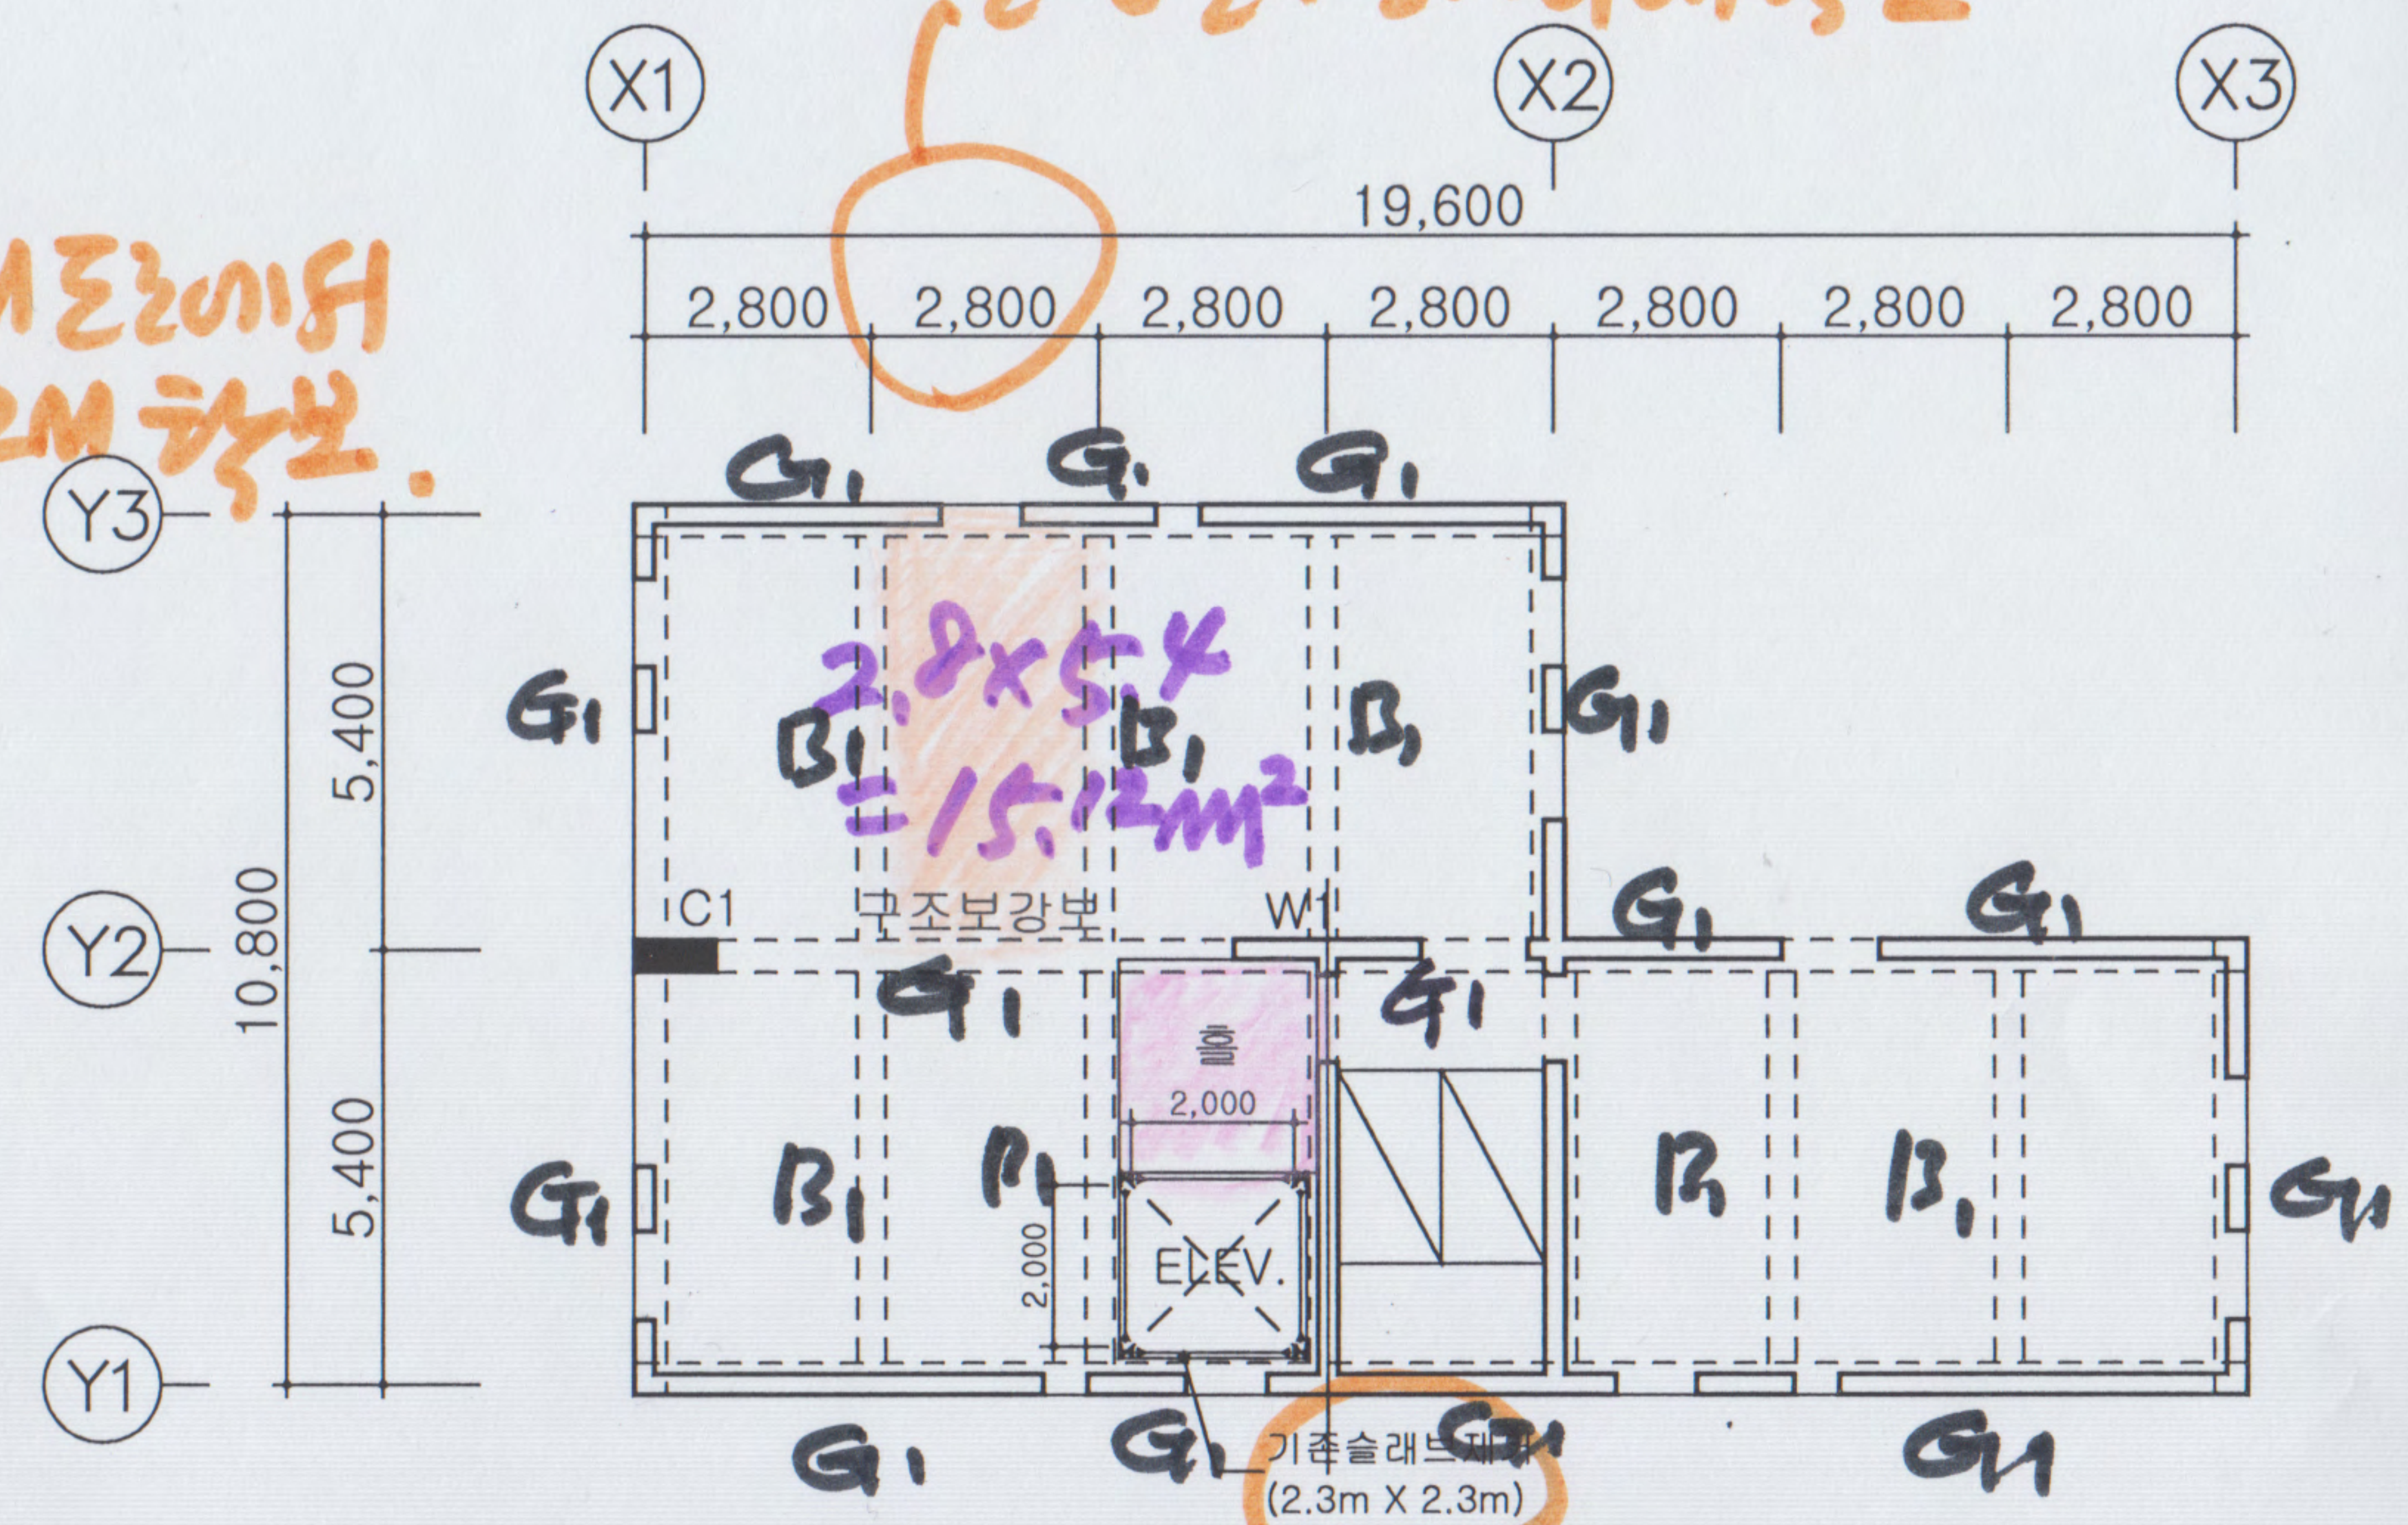

지상 3층 구조평면도
축척: 1/150

* 주차계획: 8대 (장애인 1대)